


Volume:Correl: Seagate Drive:ConvenientMD:Active:CMD:Platow NH - 2020:xx:Arch:cad:2020:xx: Convenient MD - PlatowNH Interior_V2D.rvt Tuesday, June 23, 2020

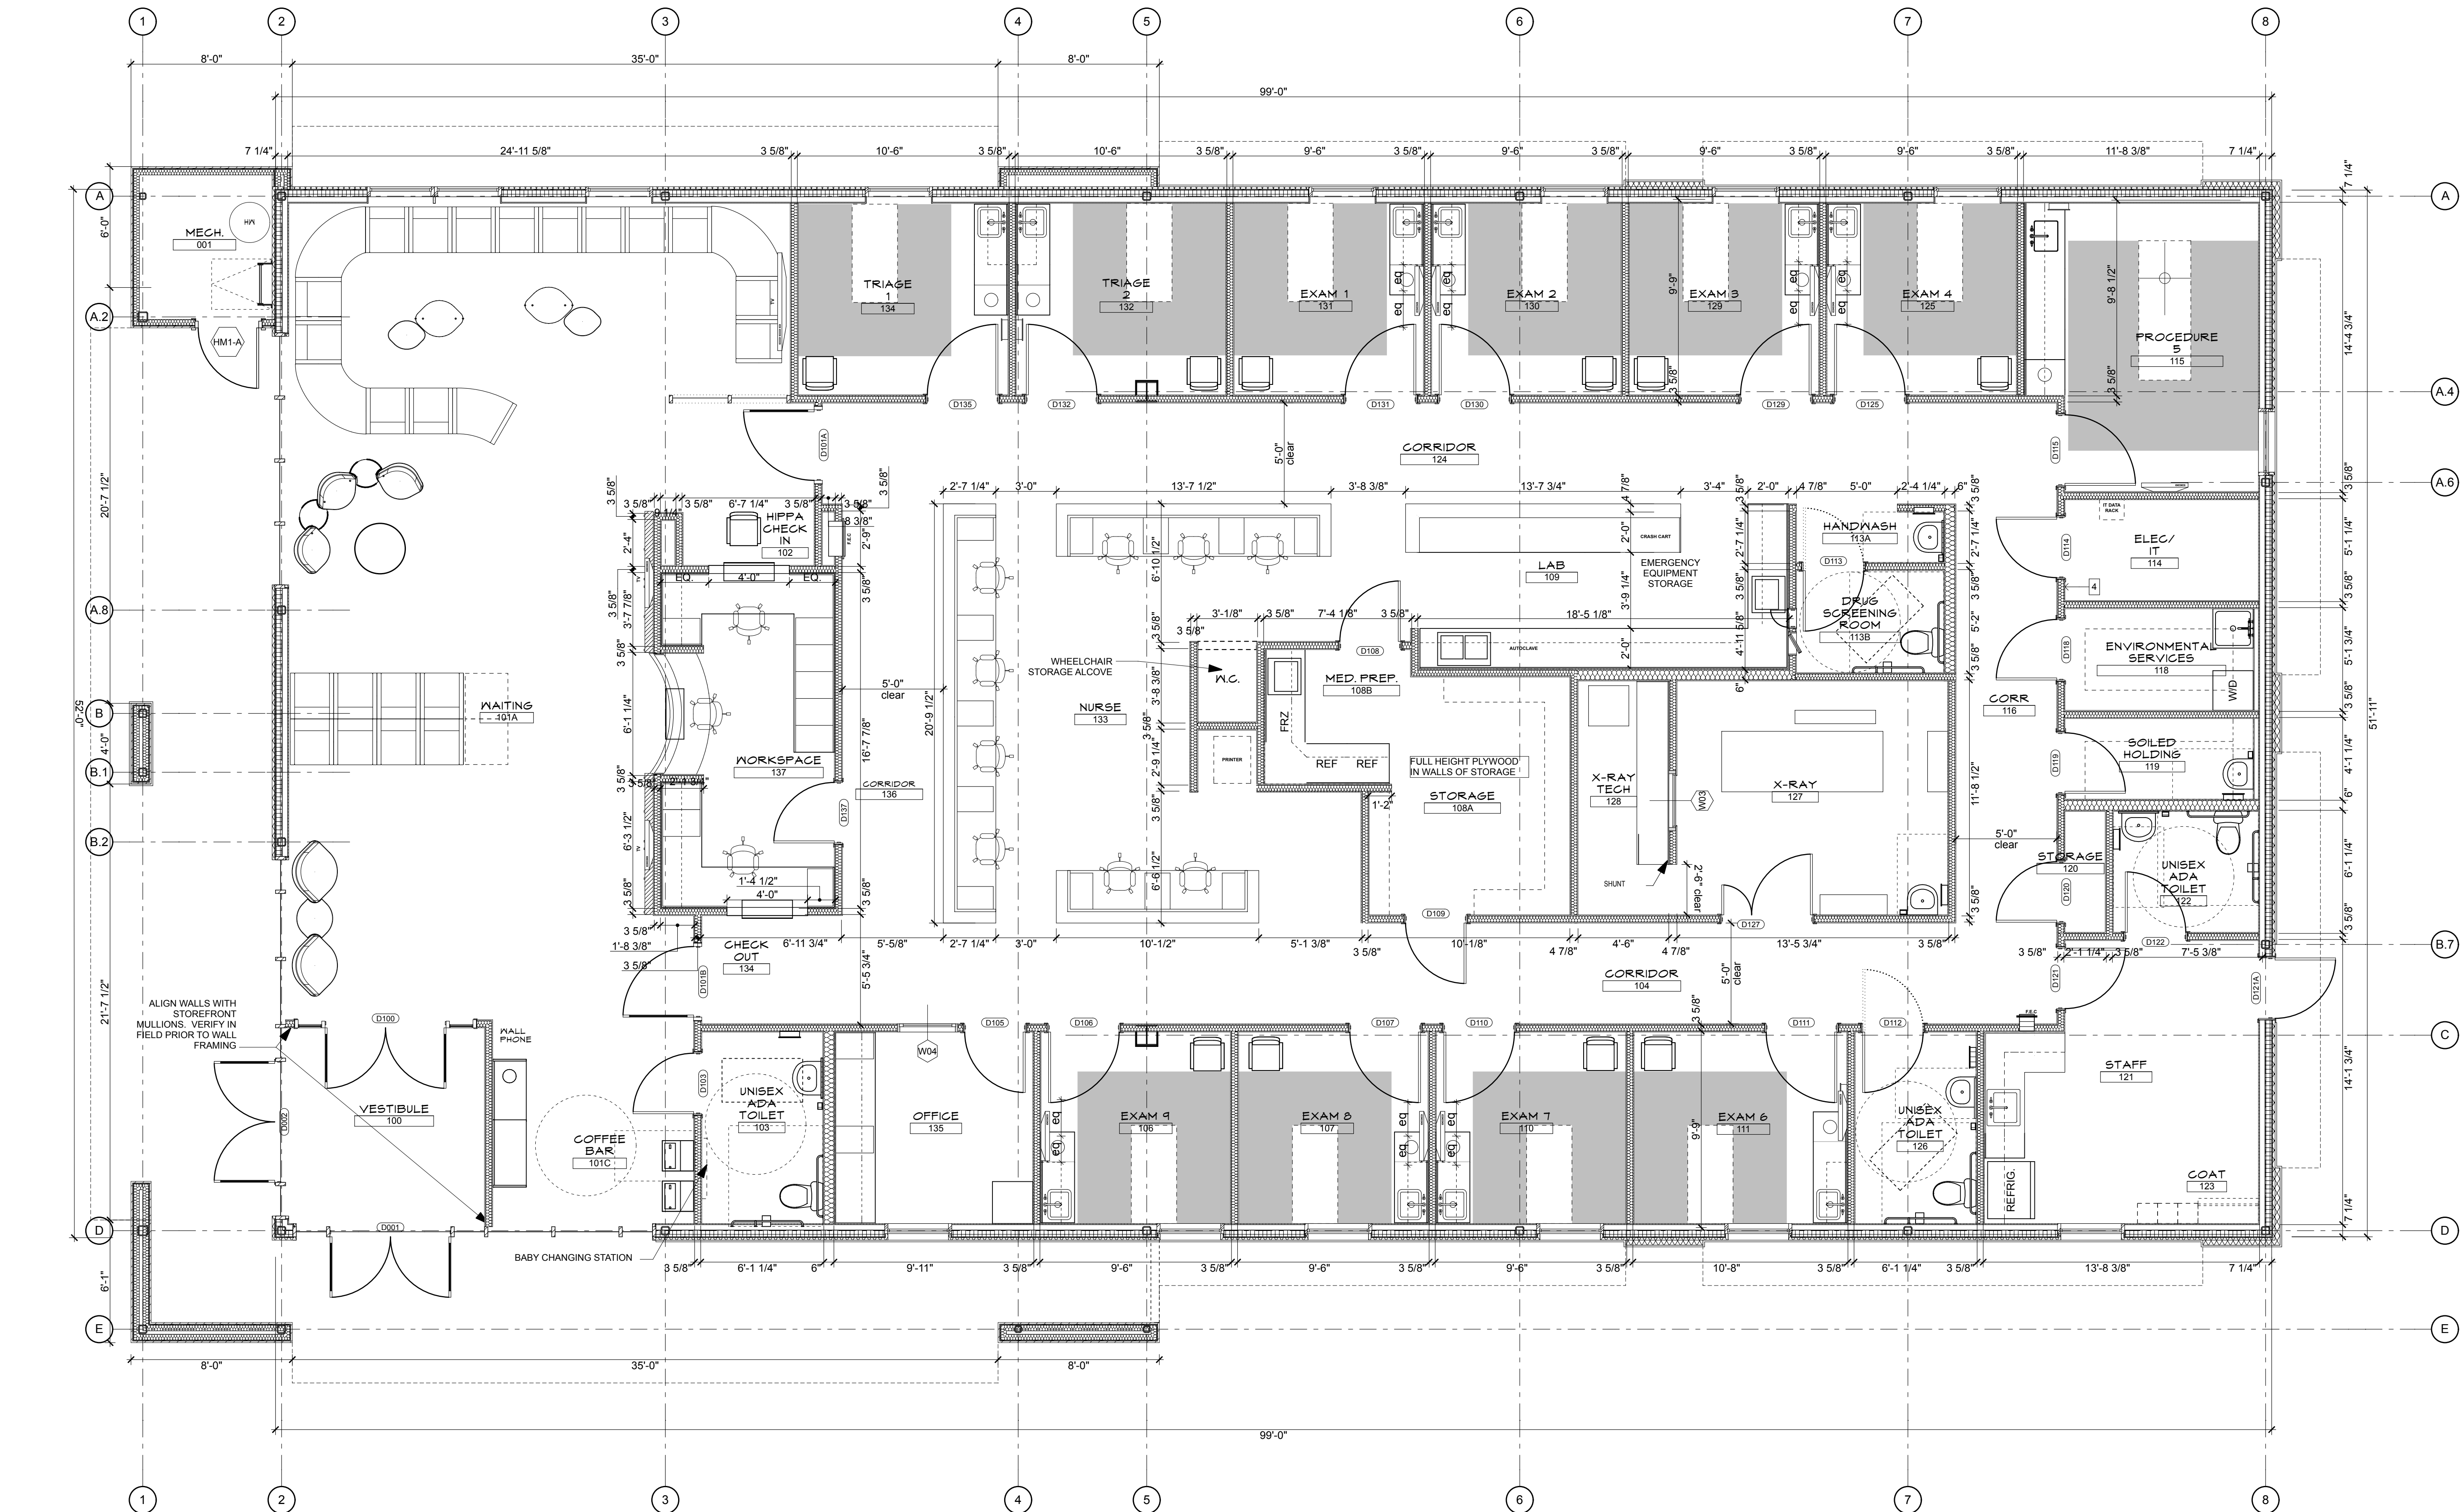

Proposed Floor Plan
SCALE: 1/4" = 1'-0"

WALL TYPE NOTE:
SEE DRAWING A001 FOR WALL TYPE NOTES

GWB NOTE:

-EXTERIOR WALLS WILL BE INSULATED AS PART OF SHELL SCOPE. FITUP SCOPE IS RESPONSIBLE TO PROVIDE & INSTALL 5/8" TYPE X GWB TO INSIDE FACE OF ALL EXTERIOR WALLS, TO BE TAPED, PRIMED AND PAINTED 2 COATS.

-ALL WINDOWS ARE TO HAVE GWB RETURNS AT JAMBS & HEADS CONDITIONS. WINDOW SILLS SHALL HAVE A 3/4" PAINTED POPLAR SILL TRIM WITH 3/8" PAINTED SHADOW TRIM UNDERNEATH. FRONT EDGE OF SILL TRIM SHALL ALIGN WITH THE FINISH FACE OF GWB AND SHALL DIE INTO JAMBS AT BOTH ENDS OF SILL. GWB RETURNS & WOOD SILLS TO BE INSTALLED AS PART OF FITUP SCOPE.

ConvenientMD
2 Main Street
Plaistow, NH 03865

ConvenientMD
URGENT CARE
Corporate Office
111 New Hampshire Avenue,
Portsmouth, NH 03801
603-313-4490

The project is subject to the terms and conditions of the design-build contract. The design-build team is responsible for the design and construction of the project. 

Proposed
Fitup Floor
Plan

revisions:

date: 6/23/20

proj. no.:

A102