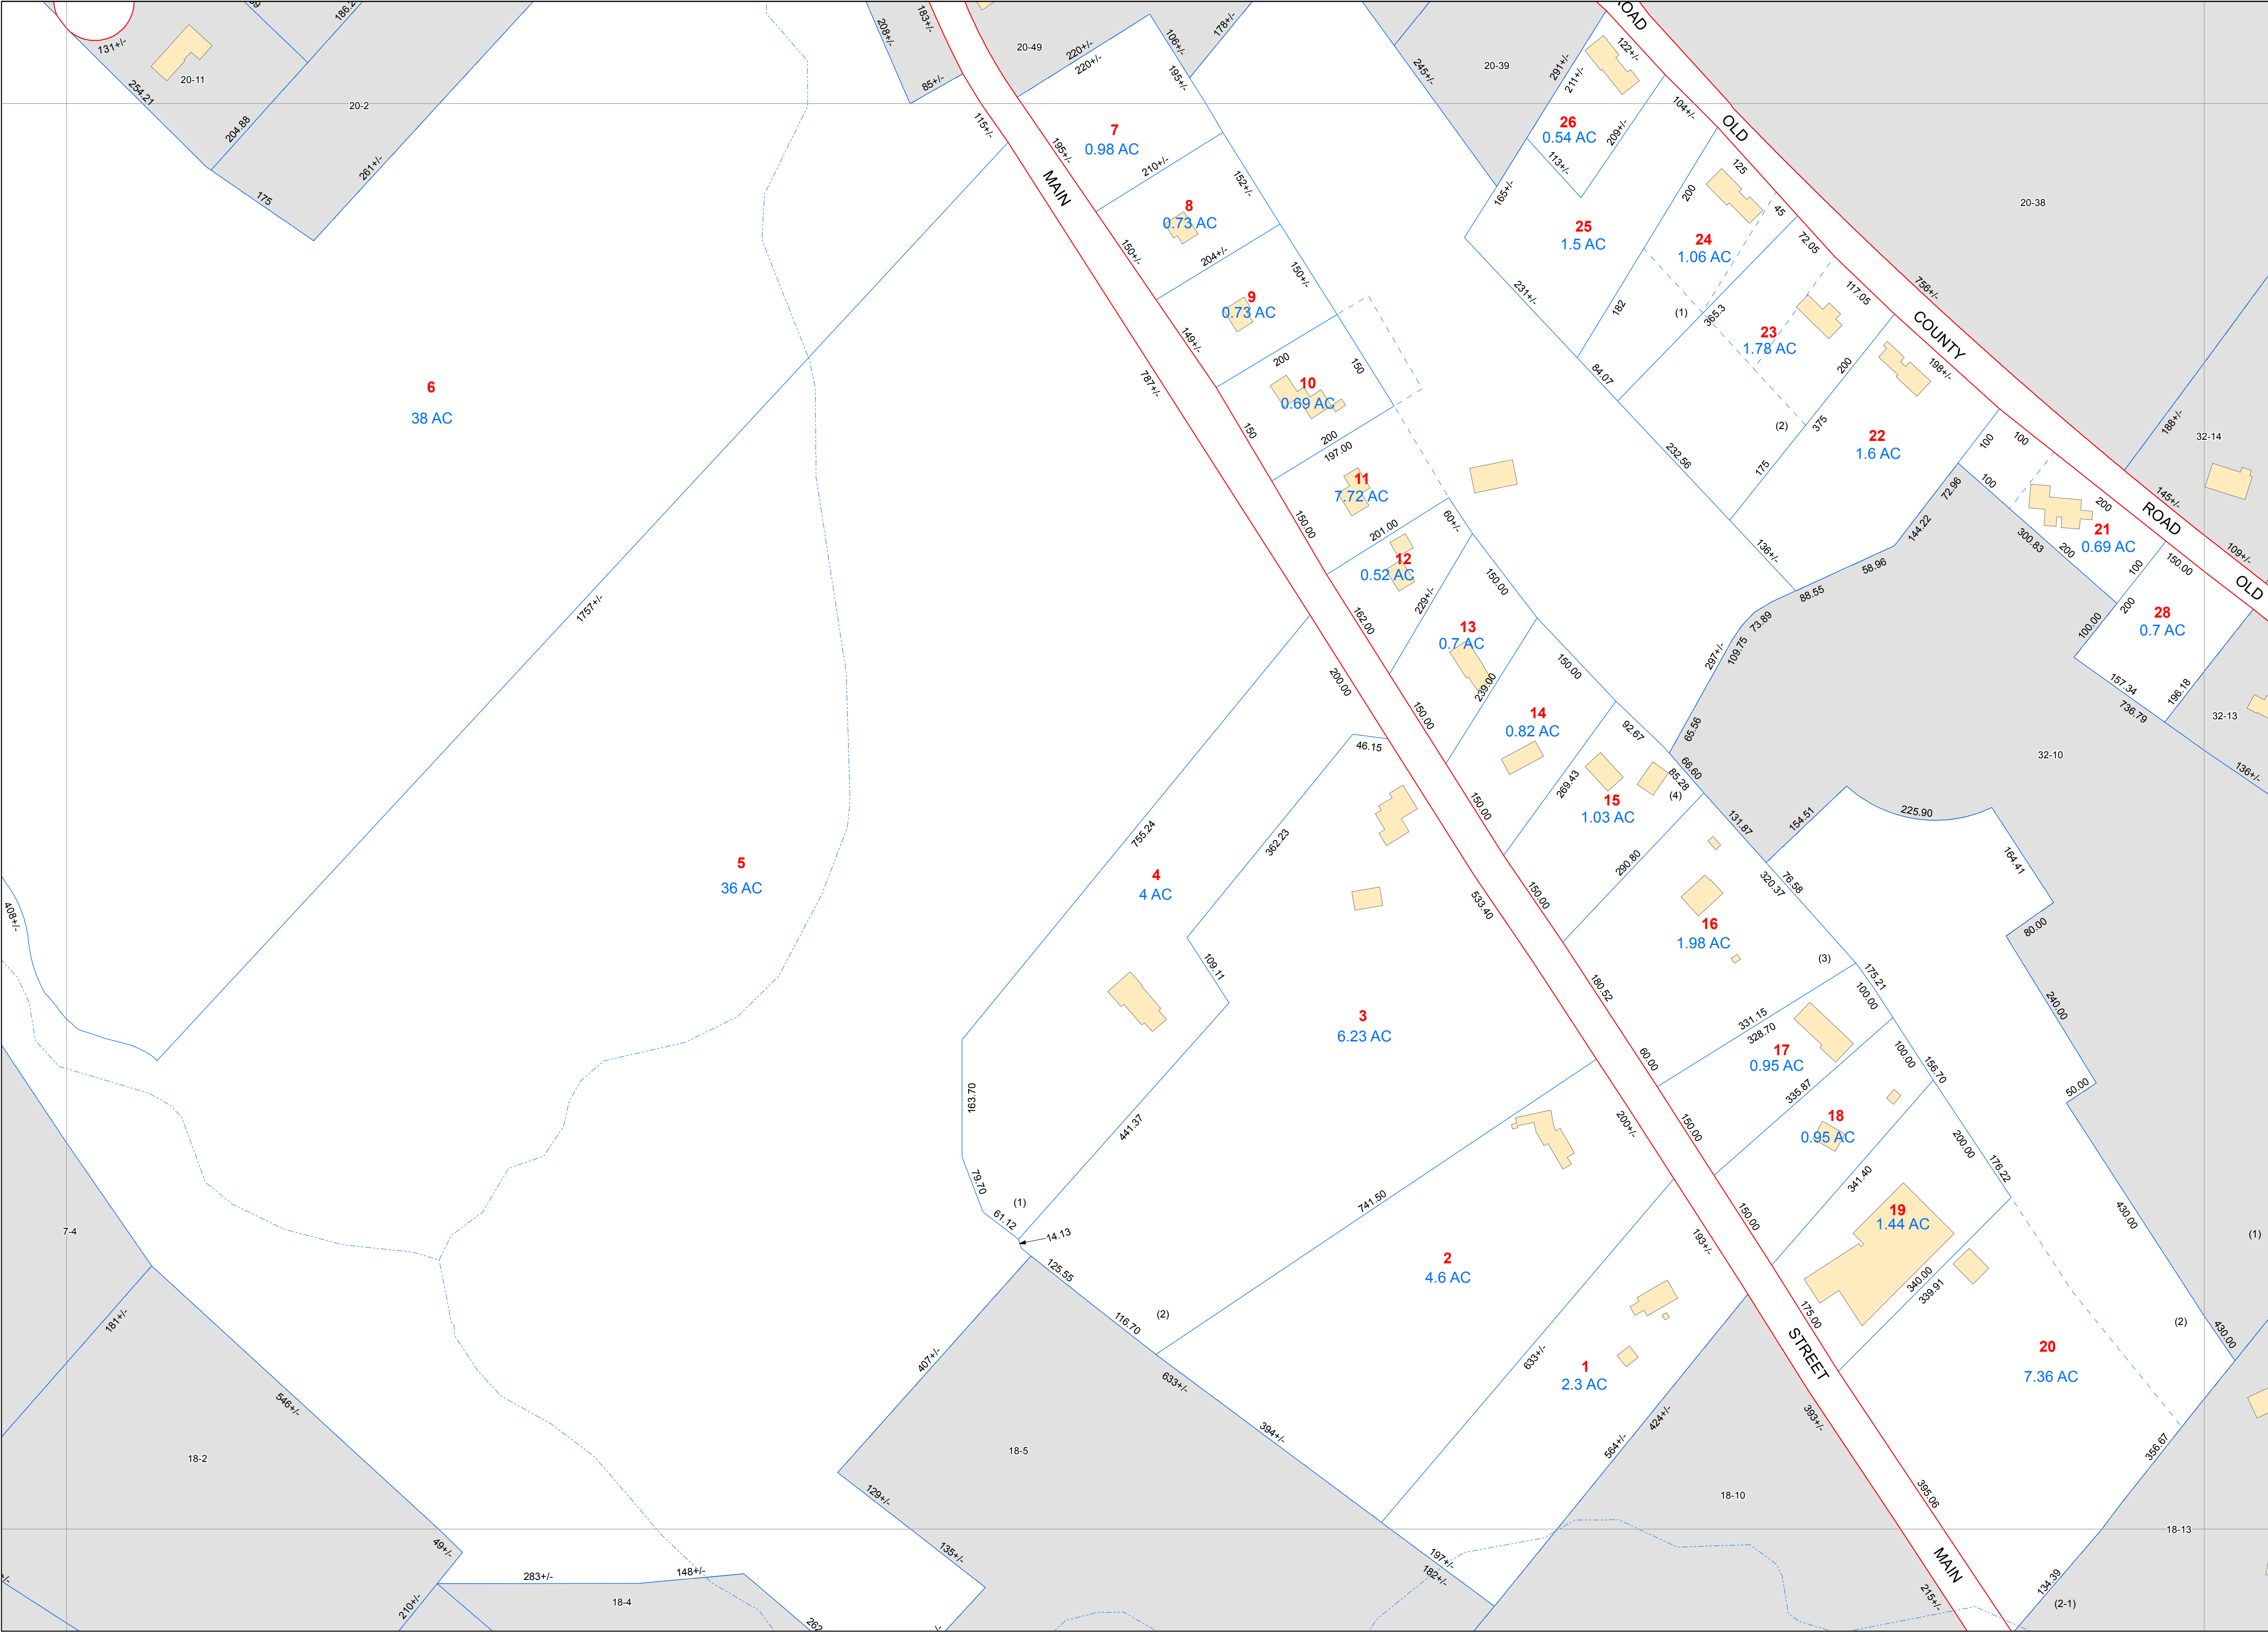




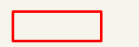
Tax Map
19


PLAISTOW
NEW HAMPSHIRE



LEGEND

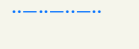
 Parcel

 Public Right of Way

 Private Right of Way

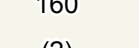
 Easement

 Water

 Wetland

 
 Stream

 
 Parcel Number

 
 Acreage

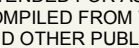
 Acreage calculated

 Dimension

 Survey Lot Number

 Hydrant

 Distribution Main

 Lateral Main

INTENDED FOR ASSESSMENT PURPOSES ONLY.
COMPILED FROM TAX MAPS, ORTHOPHOTOGRAPHY
AND OTHER PUBLIC RECORDS AND DATA. USERS
SHOULD CONSULT THE PUBLIC PRIMARY
SOURCE DOCUMENTS FOR VERIFICATION OF THE
INFORMATION APPEARING ON THIS MAP.

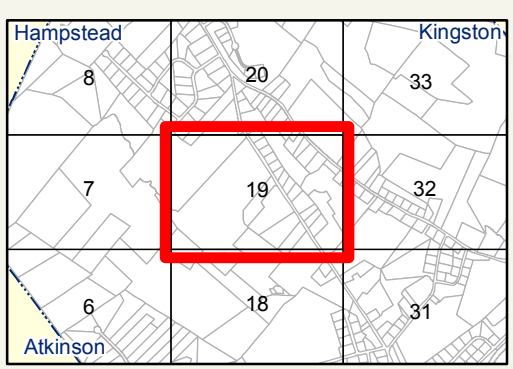
Hampstead

Kingston

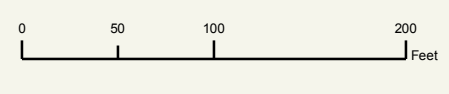
Atkinson

Newton

Haverhill, MA



SHEET INDEX



0 50 100 200 Feet

REVISED & REPRINTED BY


CAI Technologies
Precision Mapping. Geospatial Solutions.

Plot Date: 7/2/2014 Sheet: 19