


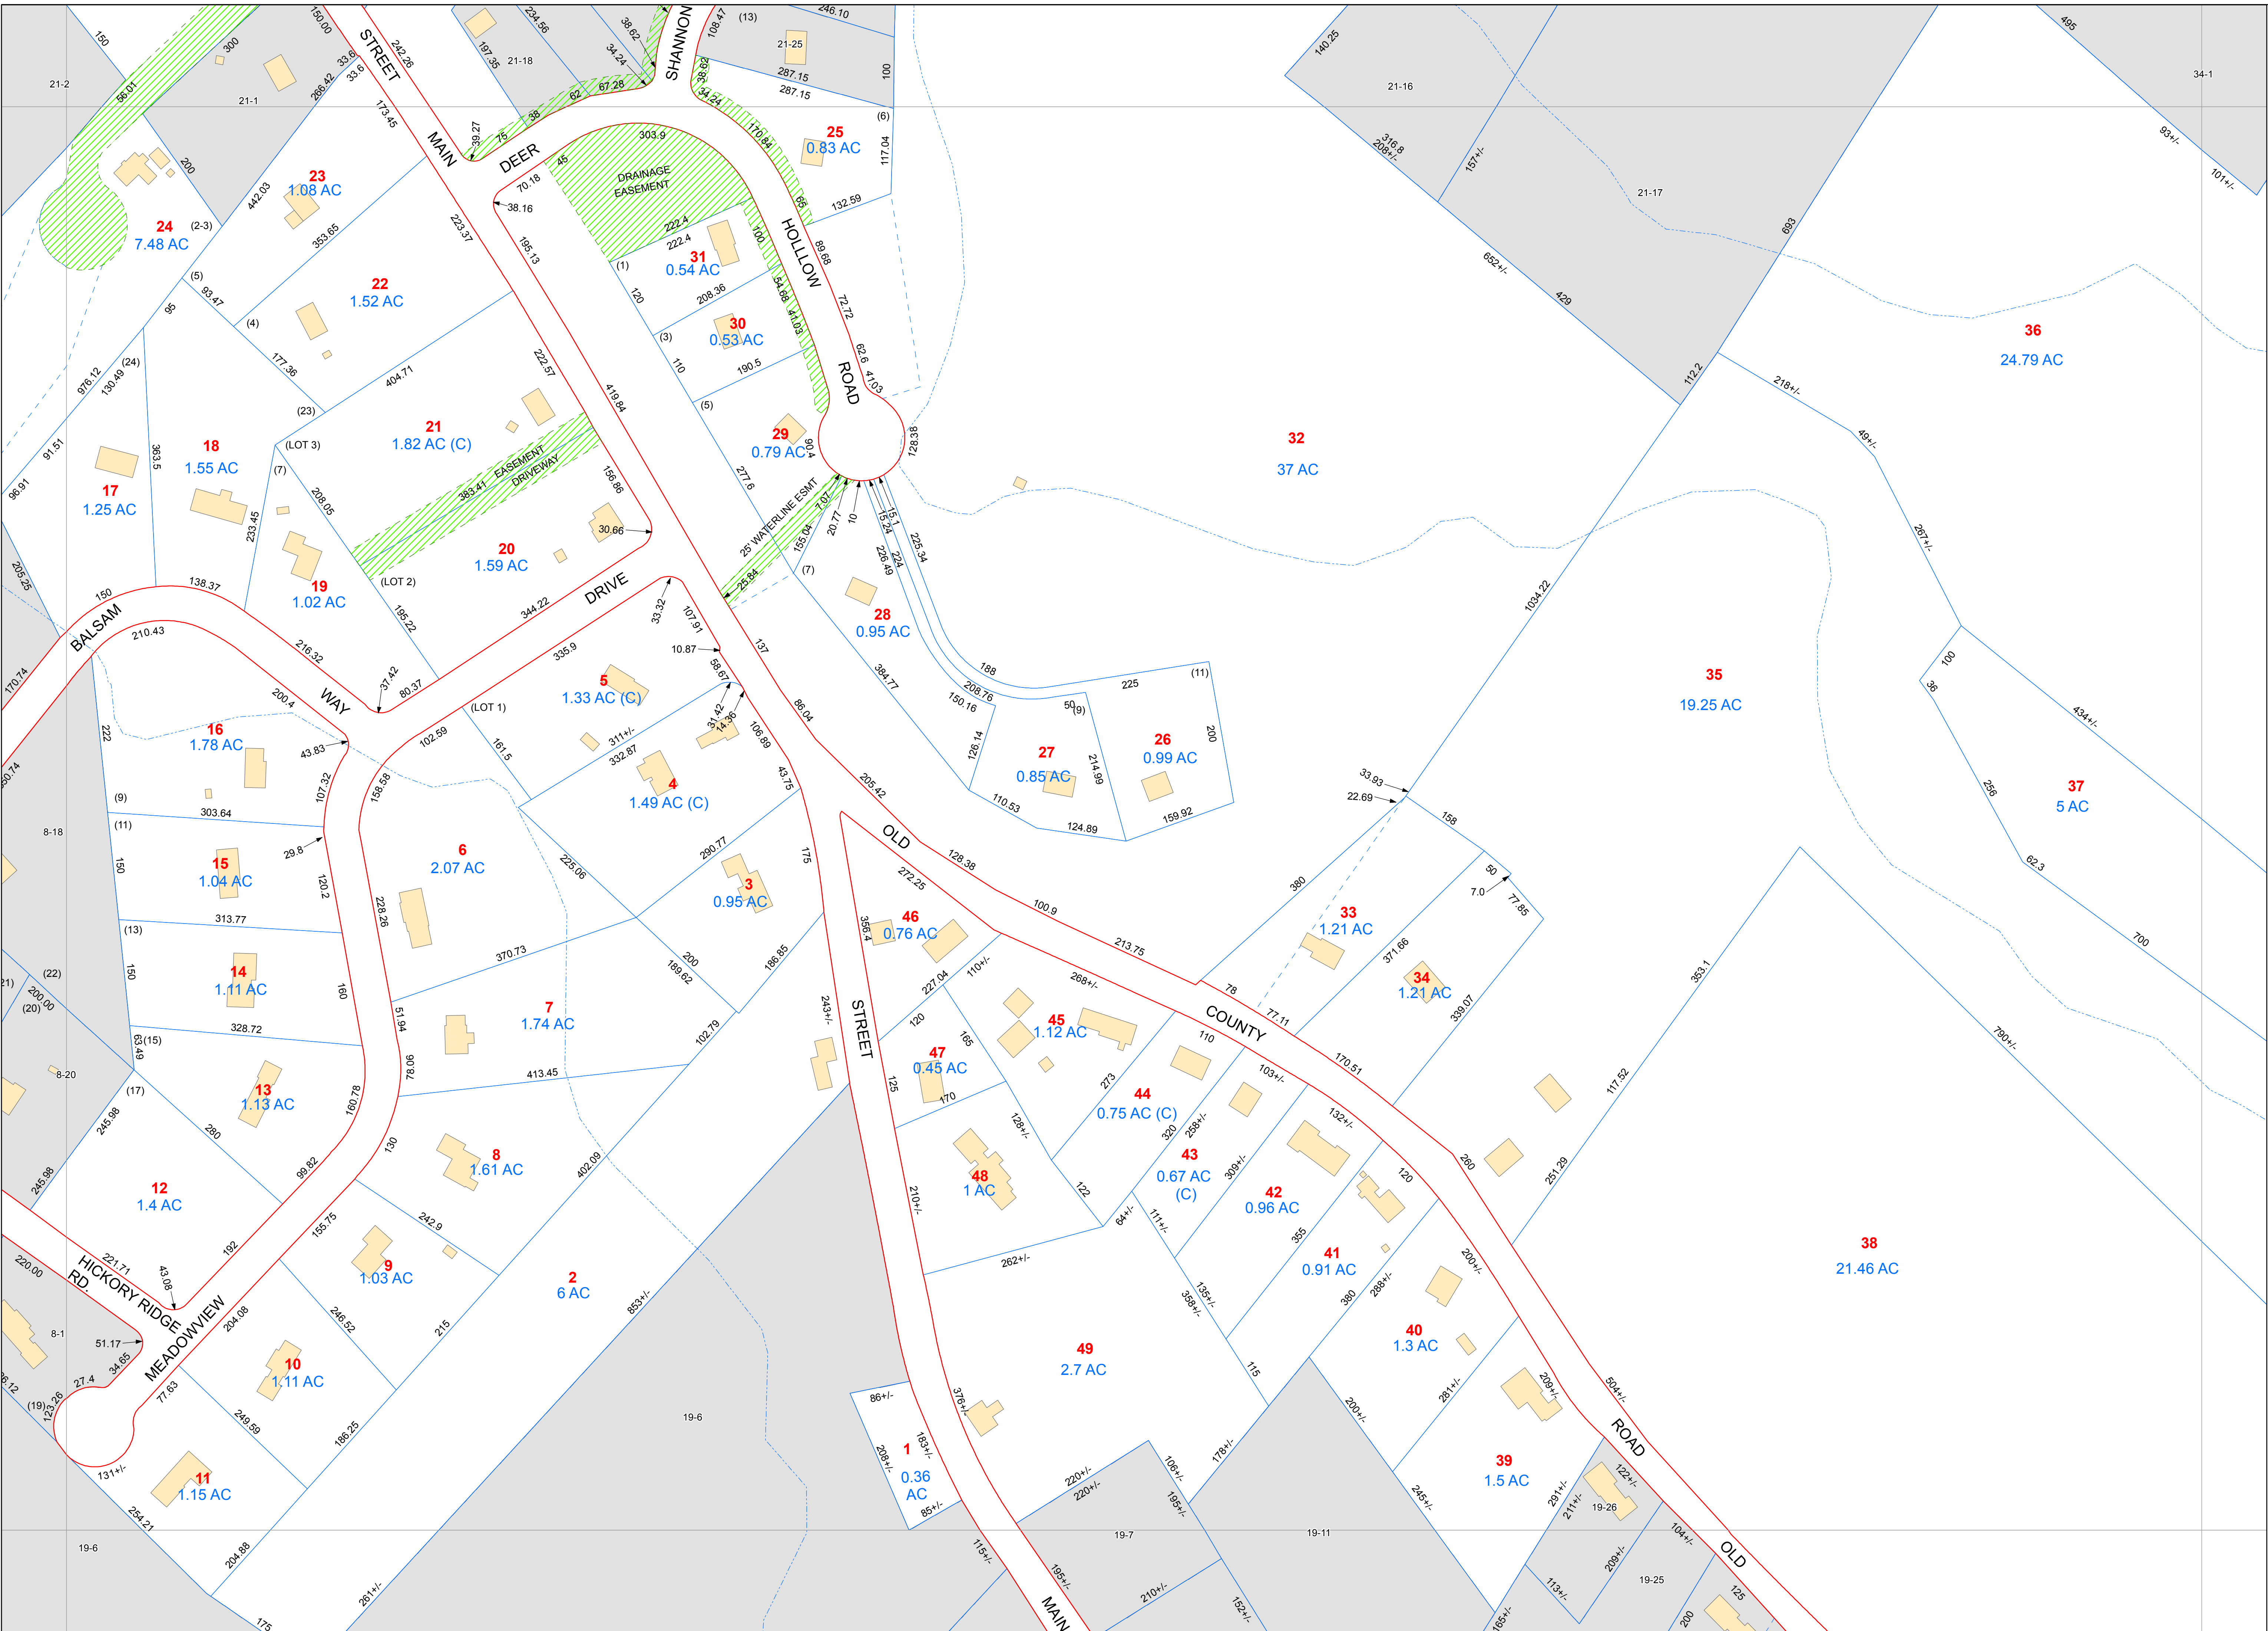

Tax Map
20



PLAISTOW
NEW HAMPSHIRE

N


LEGEND

- Parcel
- Public Right of Way
- Private Right of Way
- Easement
- Water
- Wetland
- Stream

3 Parcel Number
1.23 Acreage
1.23 (C) Acreage calculated
160 Dimension
(2) Survey Lot Number
 Hydrant
 Distribution Main
 Lateral Main

INTENDED FOR ASSESSMENT PURPOSES ONLY. COMPILED FROM TAX MAPS, ORTHOPHOTOGRAPHY AND OTHER PUBLIC RECORDS AND DATA. USERS SHOULD CONSULT THE PUBLIC PRIMARY SOURCE DOCUMENTS FOR VERIFICATION OF THE INFORMATION APPEARING ON THIS MAP.

SHEET INDEX

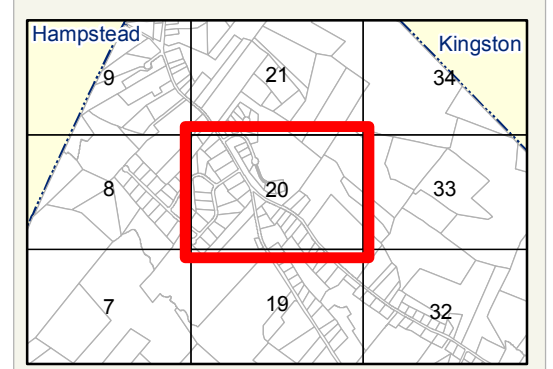

0 50 100 200 Feet

REVISED & REPRINTED BY
CAI Technologies
Precision Mapping. Geospatial Solutions.

Plot Date: 7/2/2014 Sheet: 20