


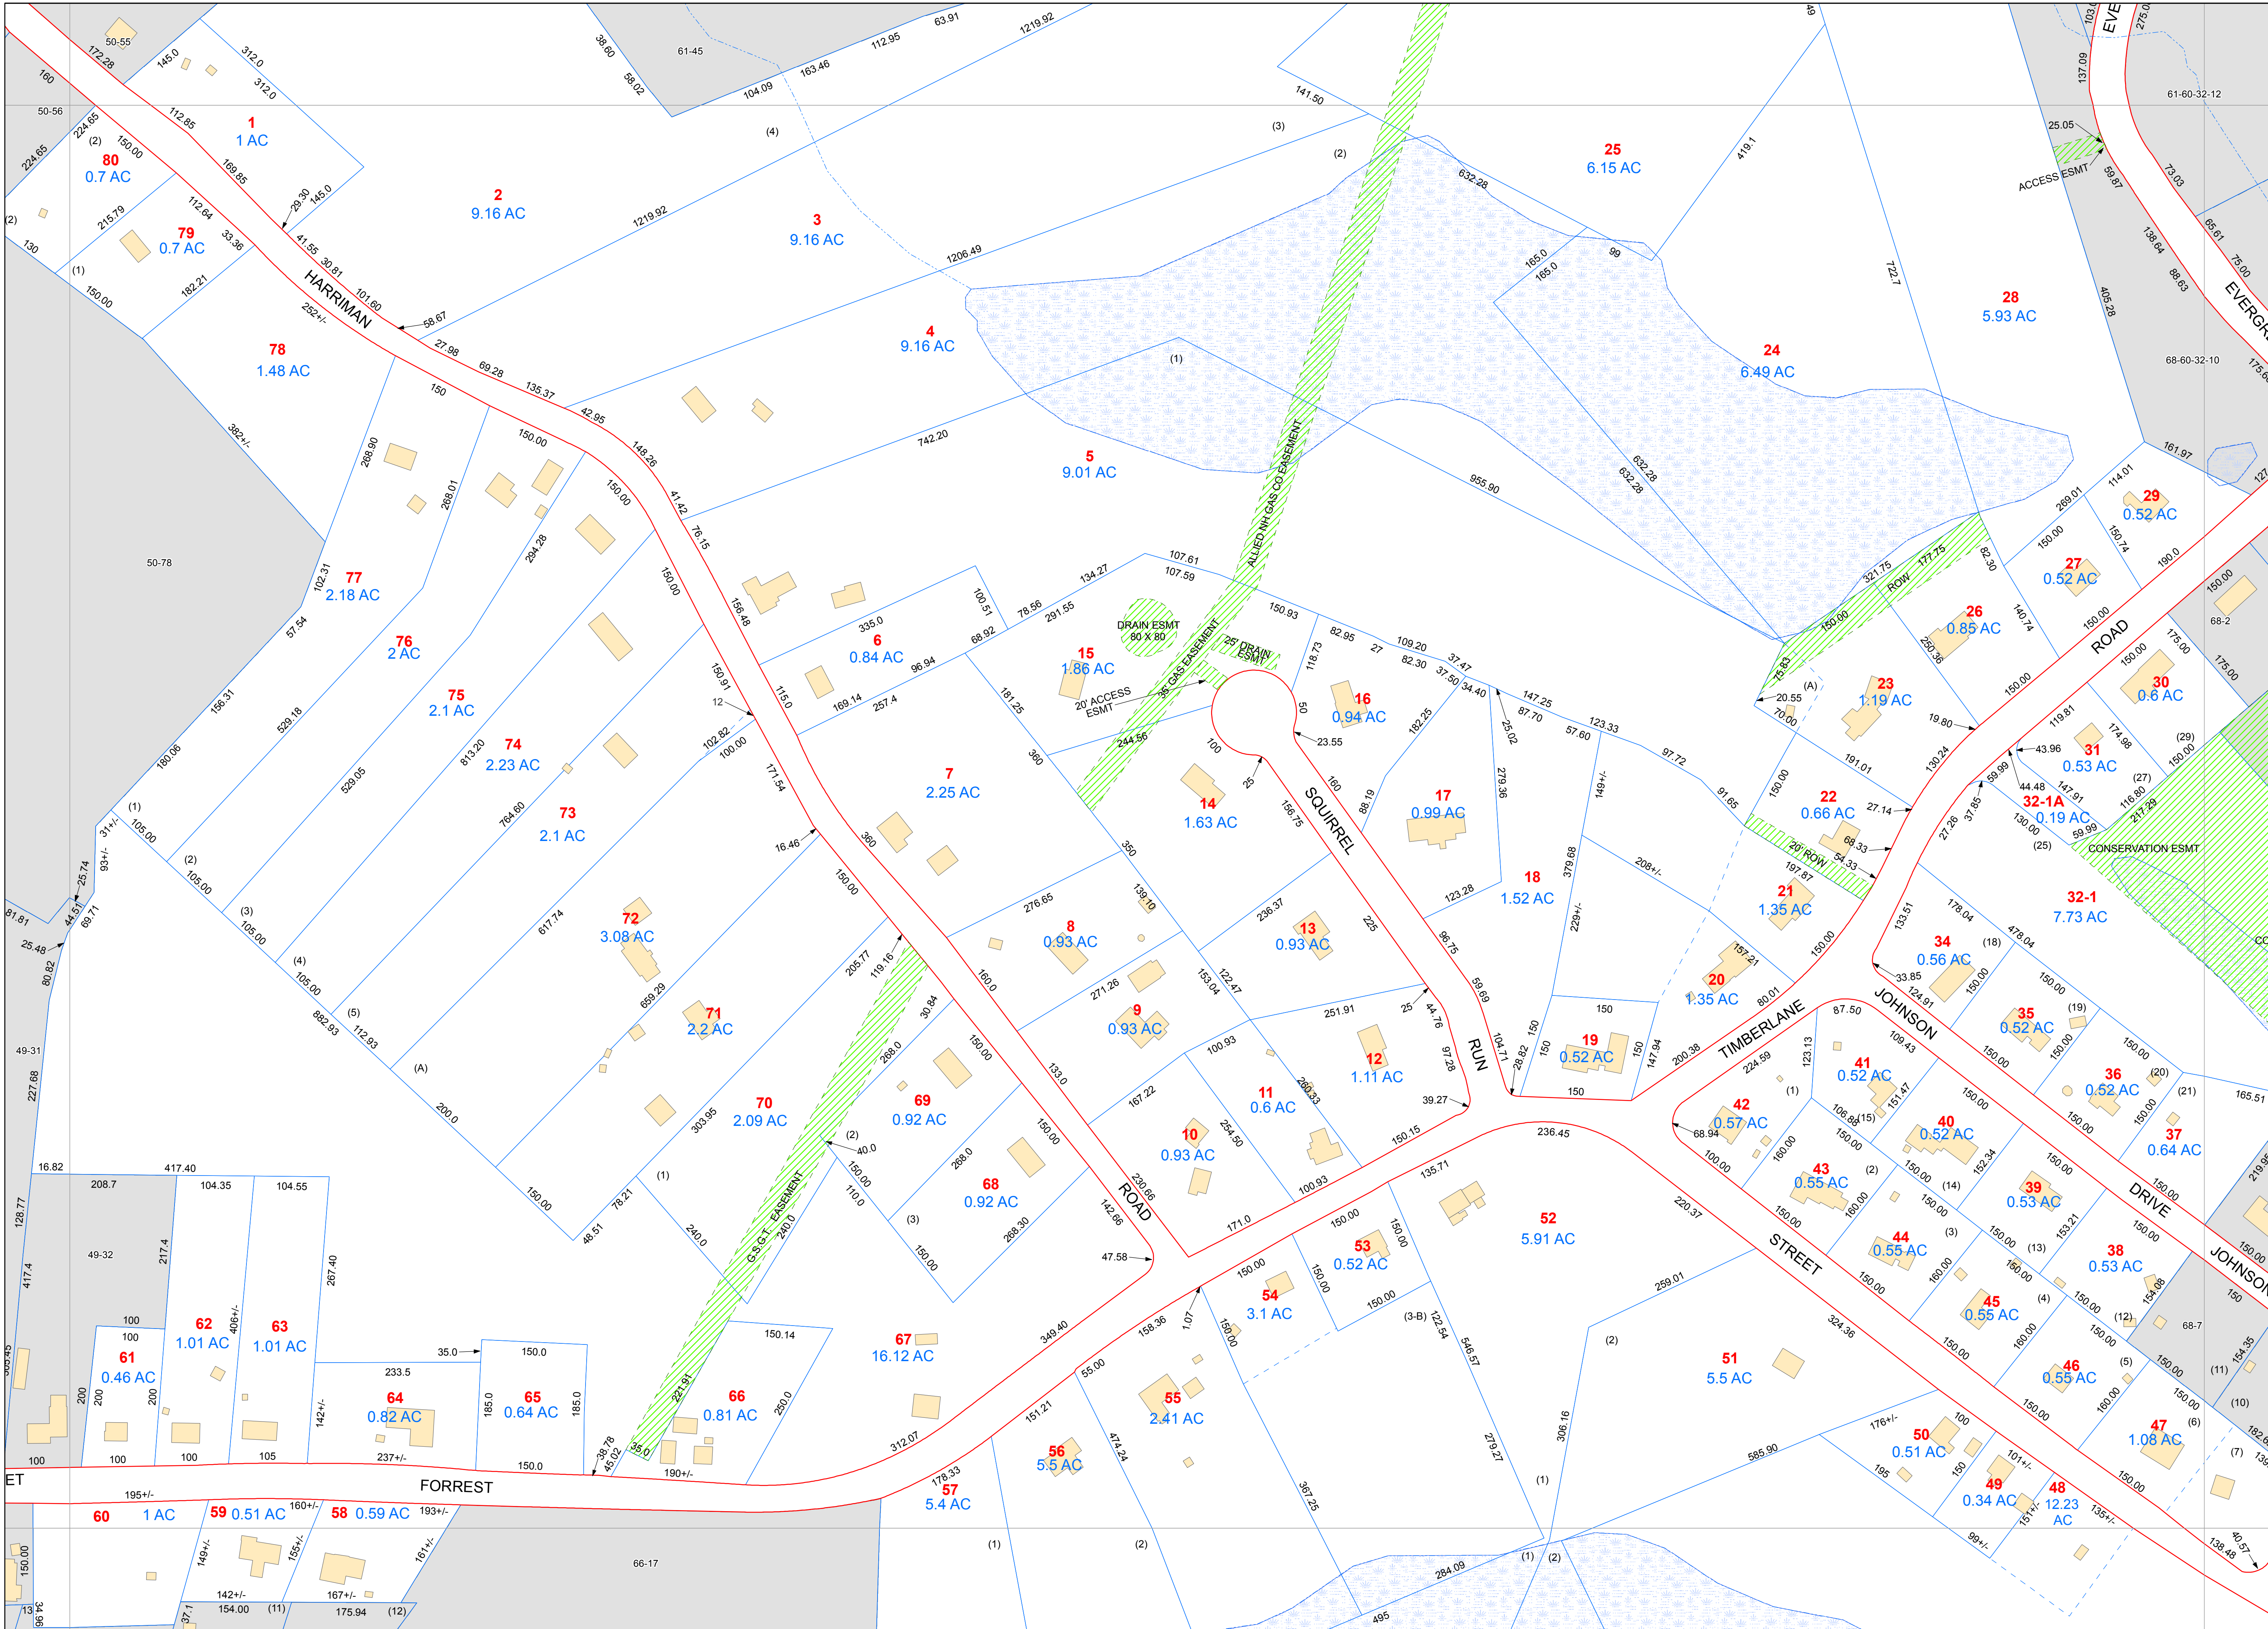

Tax Map 60

PLAISTOW

NEW HAMPSHIRE

N

LEGEND

- Parcel
- Public Right of Way
- Private Right of Way
- Easement
- Water
- Wetland
- Stream

3 Parcel Number
1.23 Acreage
1.23 (C) Acreage calculated
160 Dimension
(2) Survey Lot Number

- Hydrant
- Distribution Main
- Lateral Main

INTENDED FOR ASSESSMENT PURPOSES ONLY. COMPILED FROM TAX MAPS, ORTHOPHOTOGRAPHY AND OTHER PUBLIC RECORDS AND DATA. USERS SHOULD CONSULT THE PUBLIC PRIMARY SOURCE DOCUMENTS FOR VERIFICATION OF THE INFORMATION APPEARING ON THIS MAP.

SHEET INDEX

Hampstead	22	35	Kingston
9	21	34	
8	20	33	46
7	19	32	45
6	18	31	44
5	17	30	43
16	29	42	53
15	28	41	52
14	27	40	51
13	26	39	50
12	25	38	49
11	24	37	48
10	23	36	47
9	22	35	46
8	21	34	45
7	20	33	44
6	19	32	43
5	18	31	42
4	17	30	41
3	16	29	40
2	15	28	39
1	14	27	38
	13	26	37
	12	25	36
	11	24	35
	10	23	34
	9	22	33
	8	21	32
	7	20	31
	6	19	30
	5	18	29
	4	17	28
	3	16	27
	2	15	26
	1	14	25

0 50 100 200 Feet

REVISÉ & REPRINTED BY
CAI Technologies
Precision Mapping. Geospatial Solutions.

Plot Date: 7/2/2014 Sheet 60