


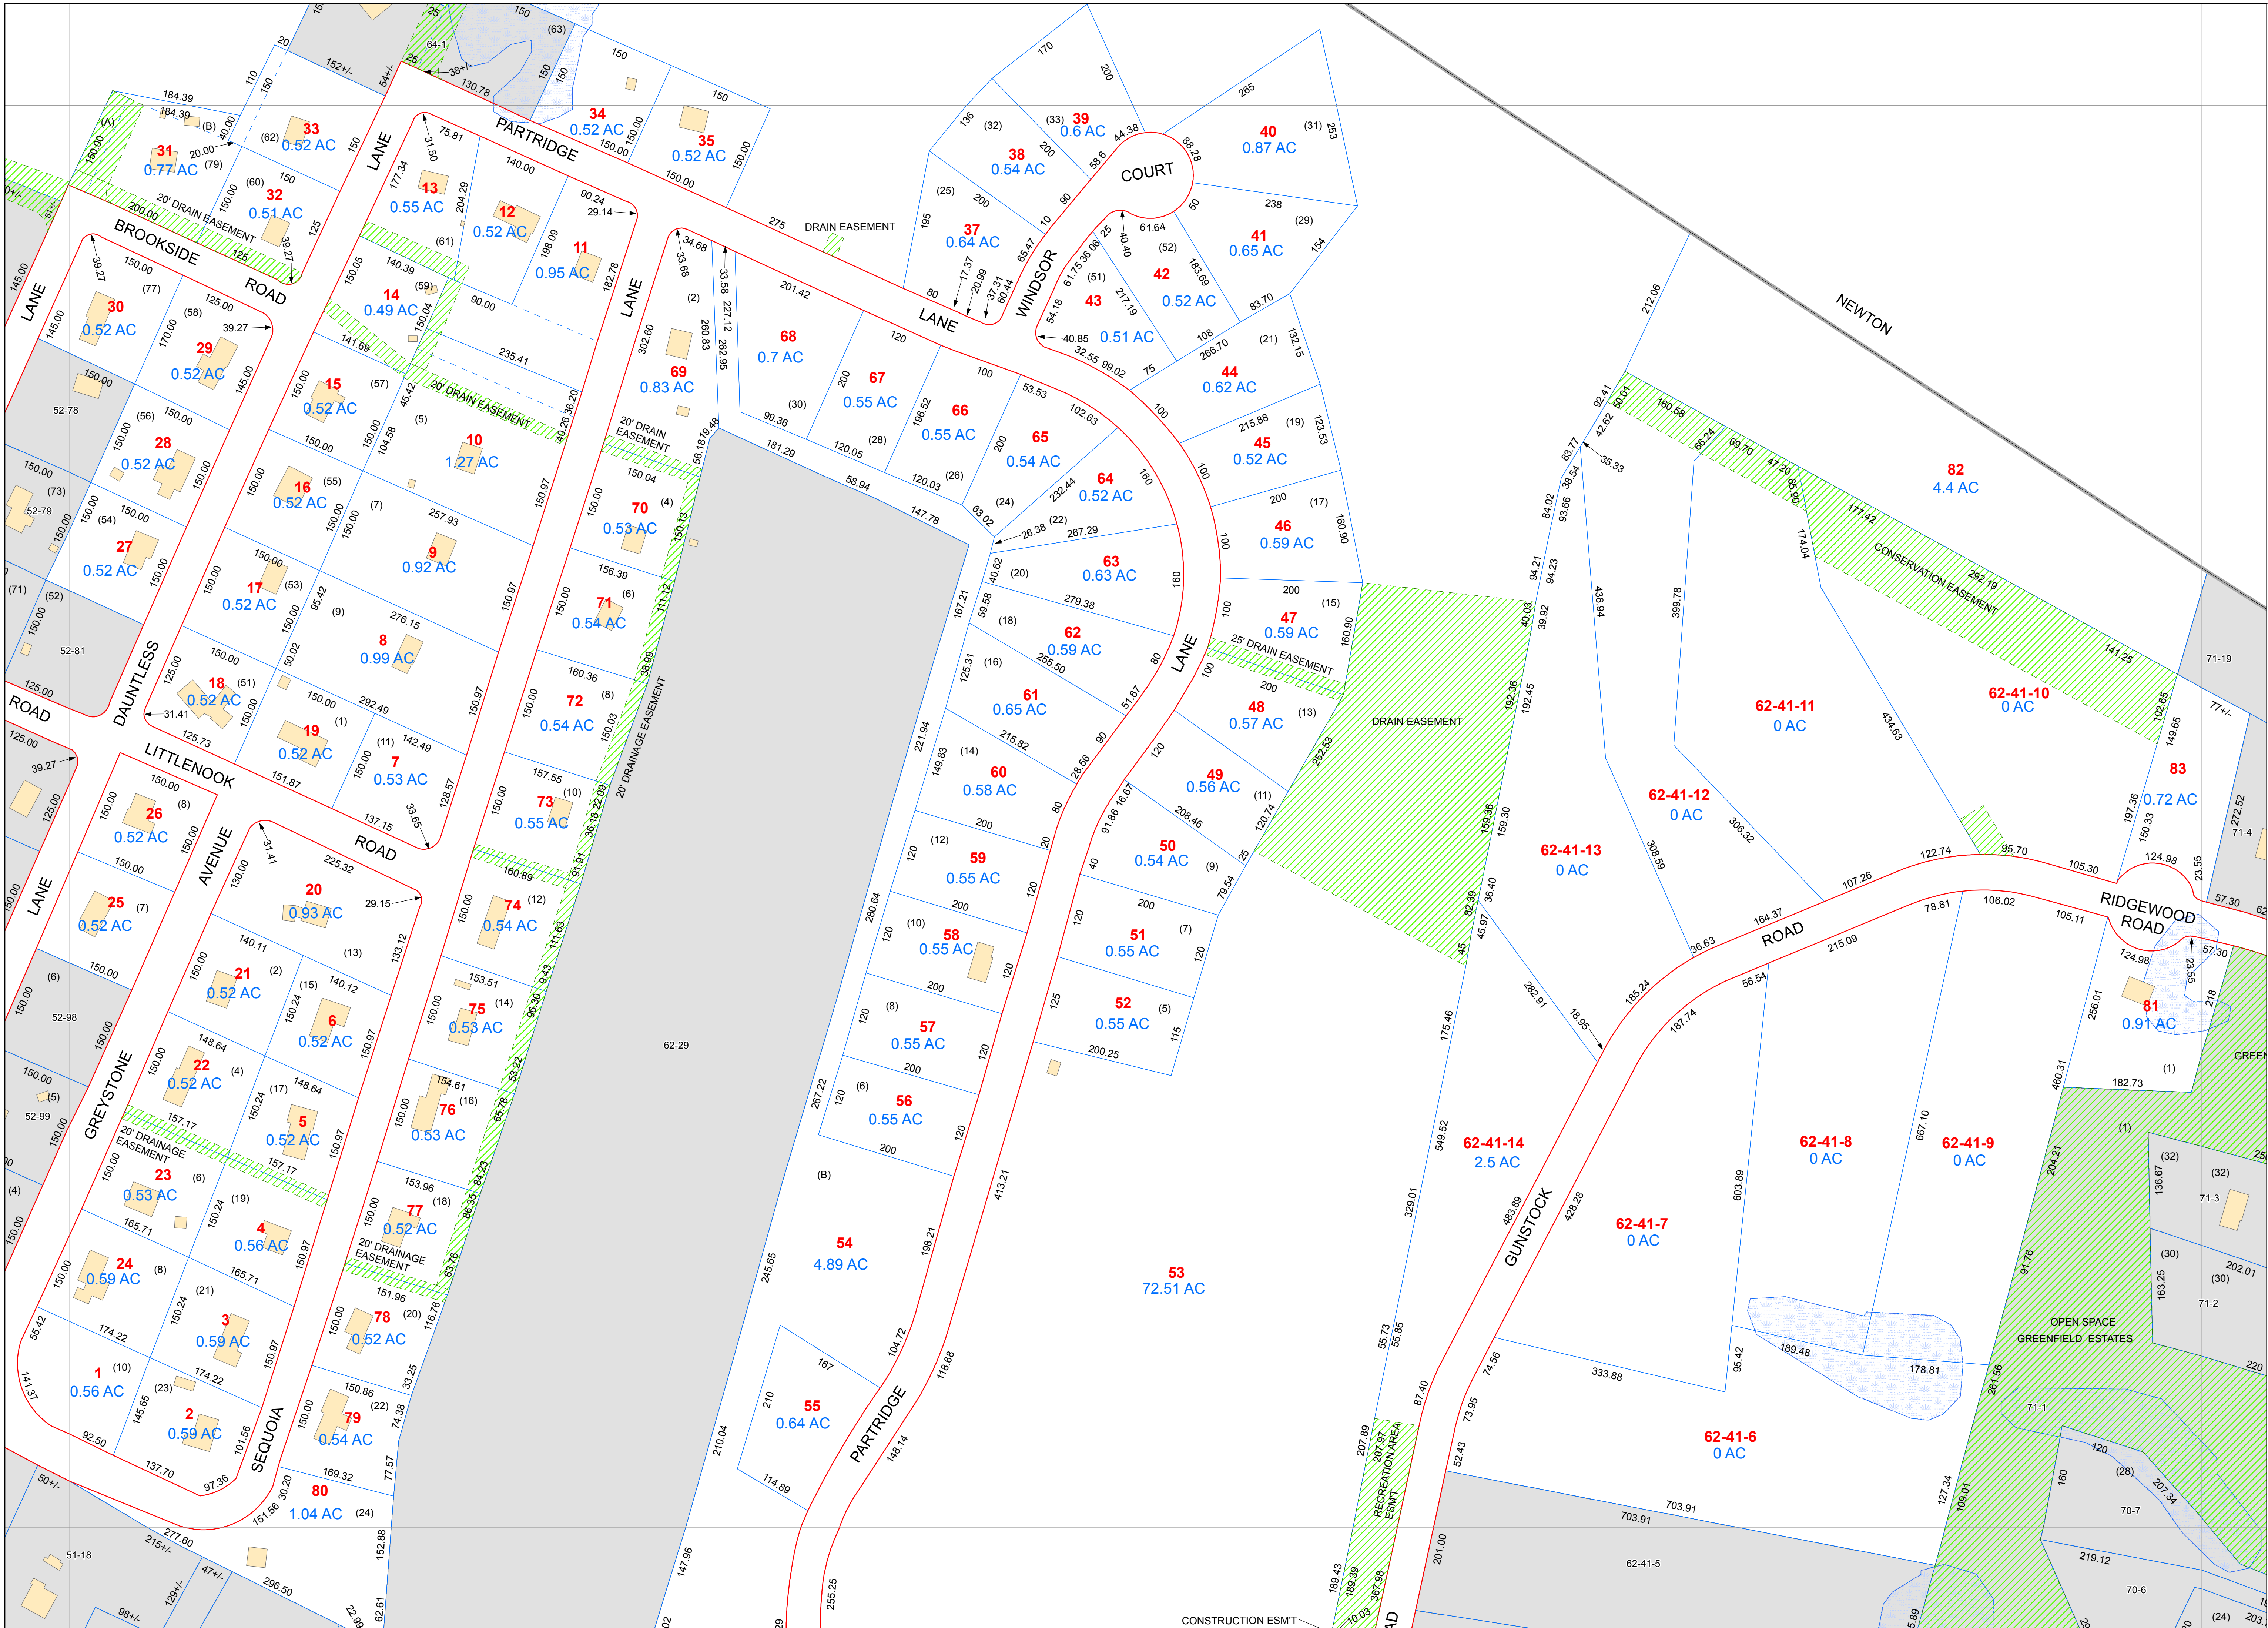

Tax Map

63



PLAISTOW


NEW HAMPSHIRE

N

LEGEND

- Parcel
- Public Right of Way
- Private Right of Way
- Easement
- Water
- Wetland
- Stream
- 3 Parcel Number
- 1.23 Acreage
- 1.23 (C) Acreage calculated
- 160 Dimension
- (2) Survey Lot Number
- Hydrant
- Distribution Main
- Lateral Main

INTENDED FOR ASSESSMENT PURPOSES ONLY. COMPILED FROM TAX MAPS, AERIAL PHOTOGRAPHY, AND OTHER PUBLIC RECORDS AND DATA. USERS SHOULD CONSULT THE PUBLIC PRIMARY SOURCE DOCUMENTS FOR VERIFICATION OF THE INFORMATION APPEARING ON THIS MAP.

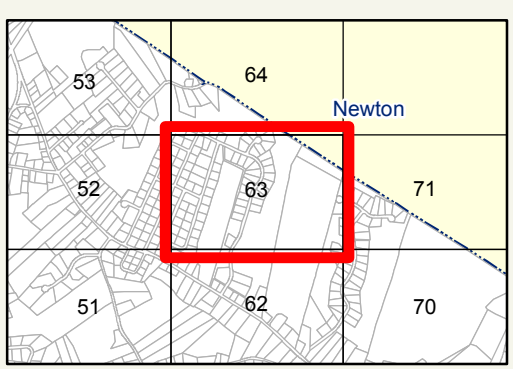

SHEET INDEX

Hampstead	22	35	Kingston
9	21	34	
8	20	33	46
7	19	32	45
6	18	31	44
5	17	30	43
16	29	42	53
15	28	41	52
14	27	40	51
13	26	39	50
12	25	38	49
11	24	37	48
10	23	36	47
9	22	35	46
8	21	34	45
7	20	33	44
6	19	32	43
5	18	31	42
4	17	30	41
3	16	29	40
2	15	28	39
1	14	27	38
	13	26	37
	12	25	36
	11	24	35
	10	23	34
	9	22	33
	8	21	32
	7	20	31
	6	19	30
	5	18	29
	4	17	28
	3	16	27
	2	15	26
	1	14	25

0 50 100 200 Feet

REVISED & REPRINTED BY
CAI Technologies
Precision Mapping. Geospatial Solutions.

Plot Date: 7/2/2014 Sheet: 63