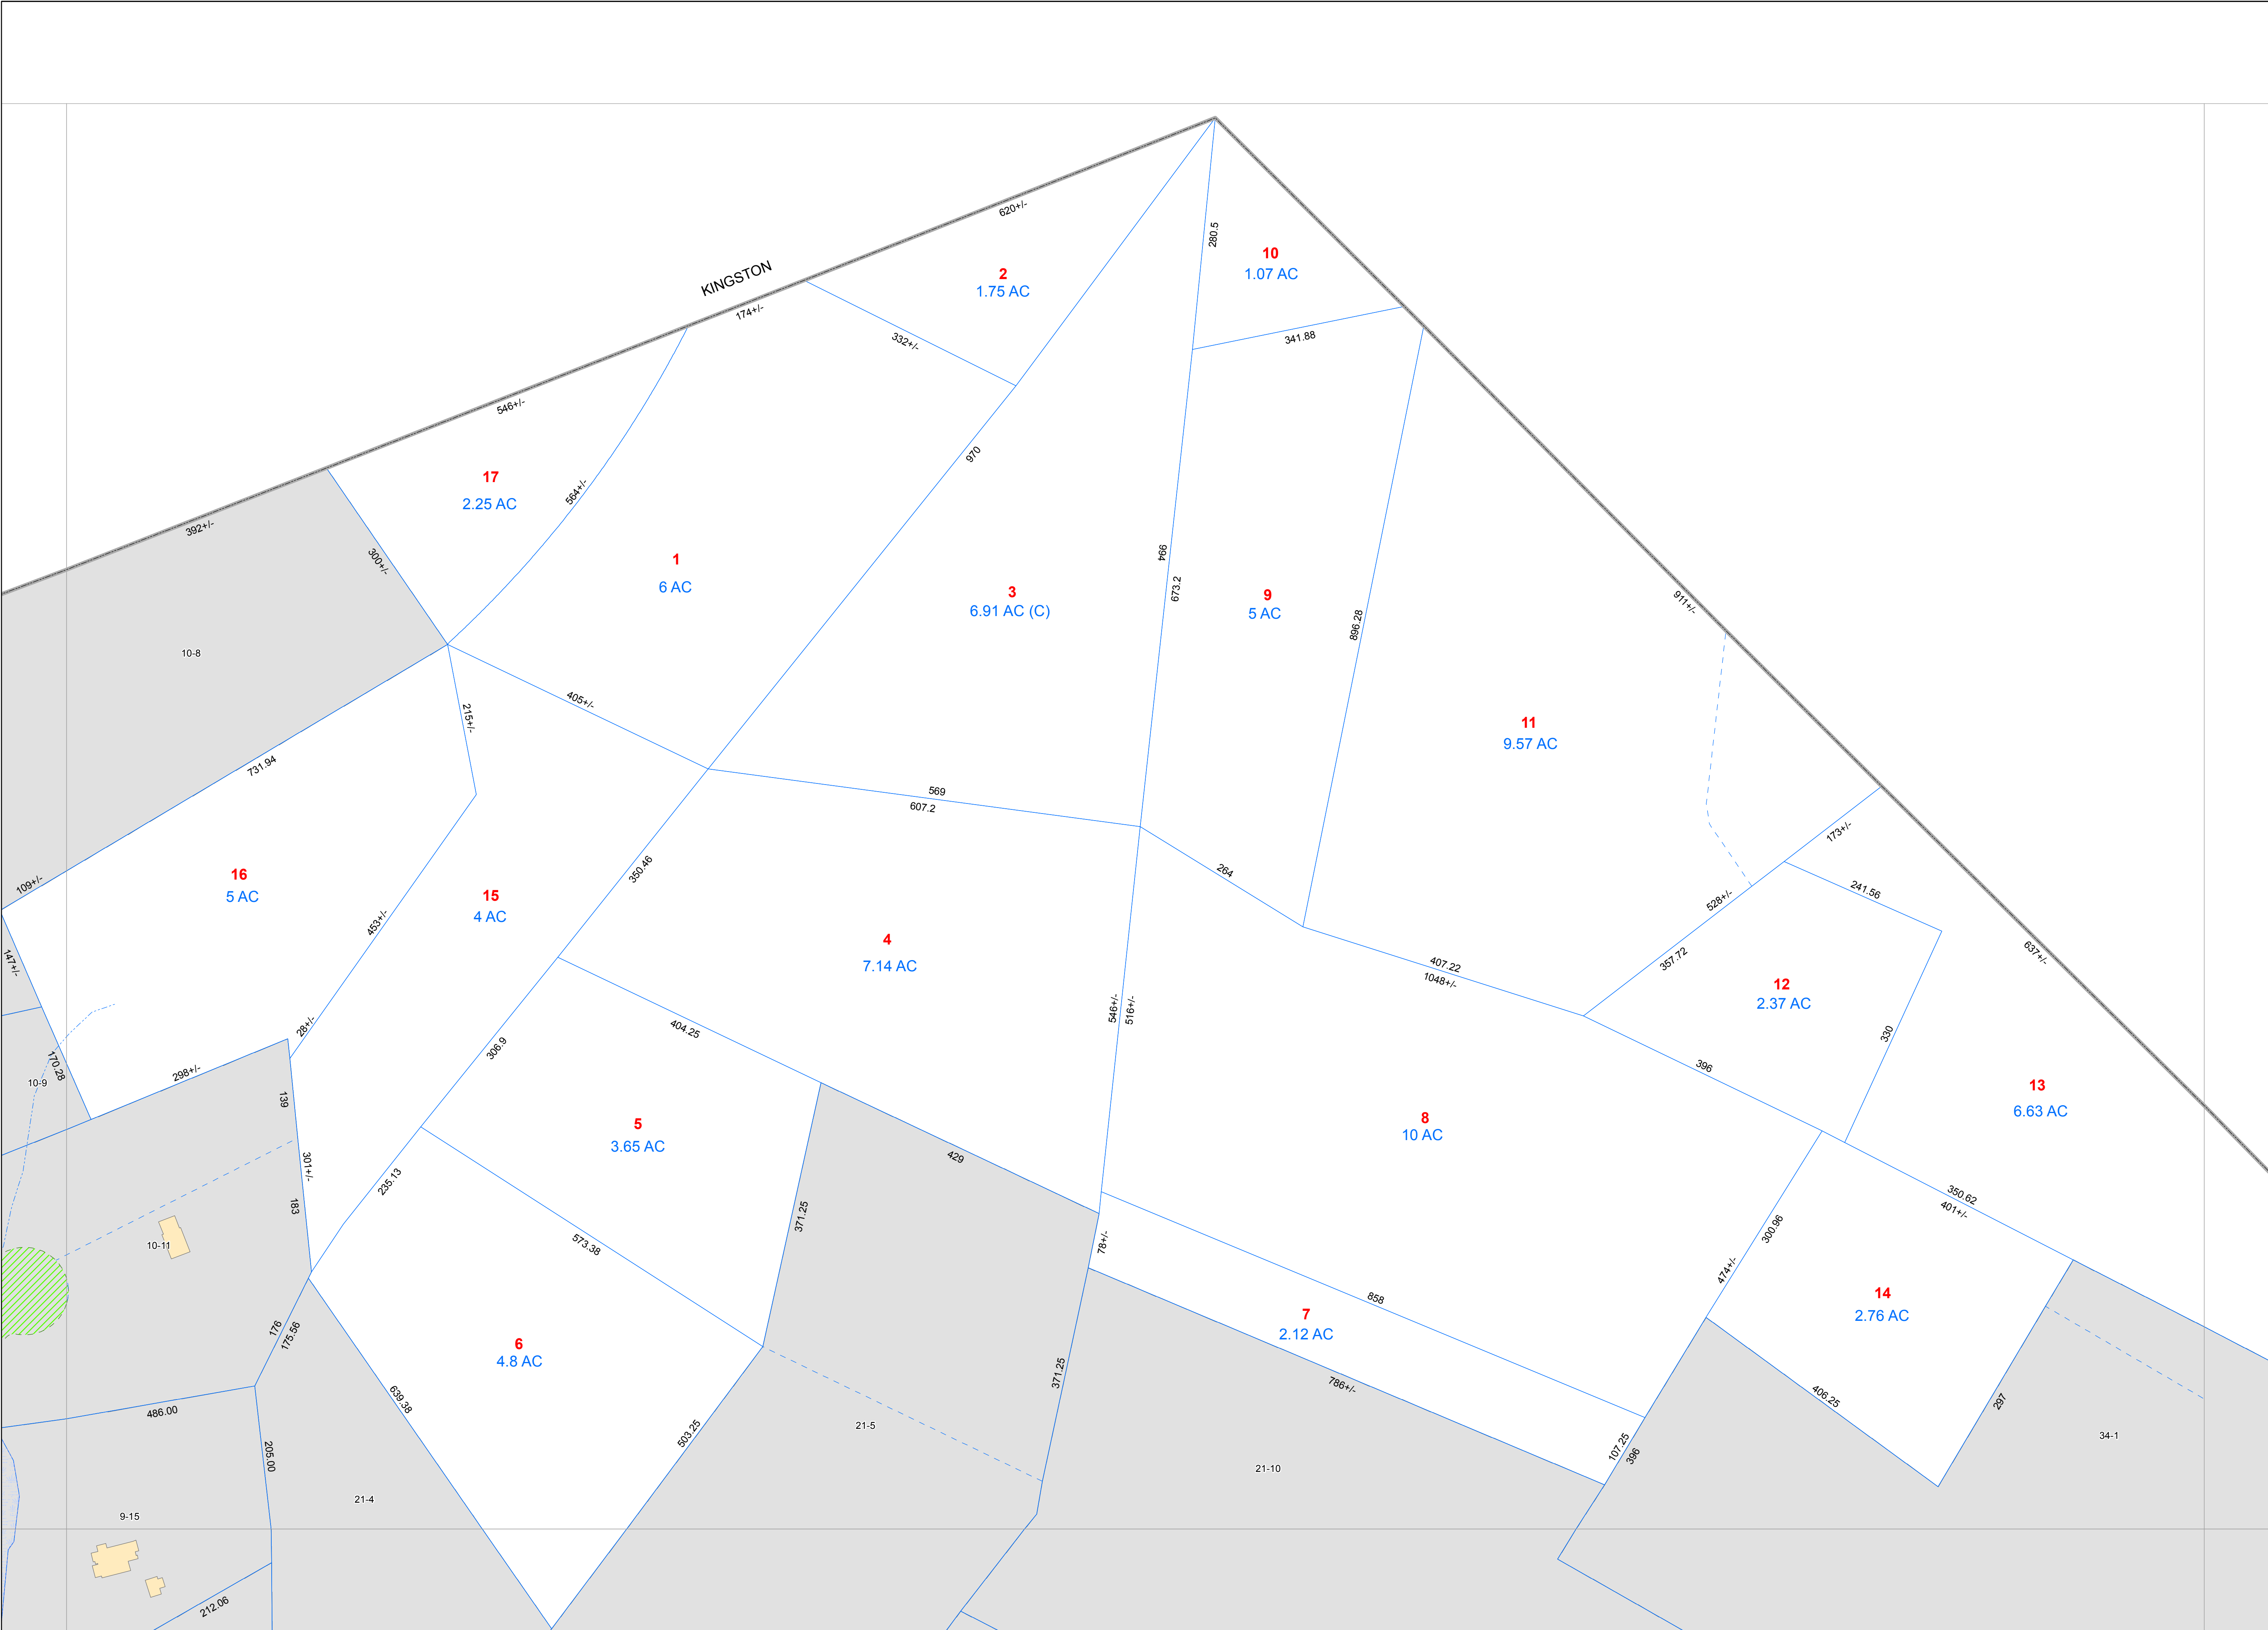




Tax Map
22


PLAISTOW
NEW HAMPSHIRE

N

LEGEND

Parcel

Public Right of Way

Private Right of Way

Easement

Water

Wetland

Stream

Parcel Number

Acreage

Acreage calculated

Dimension

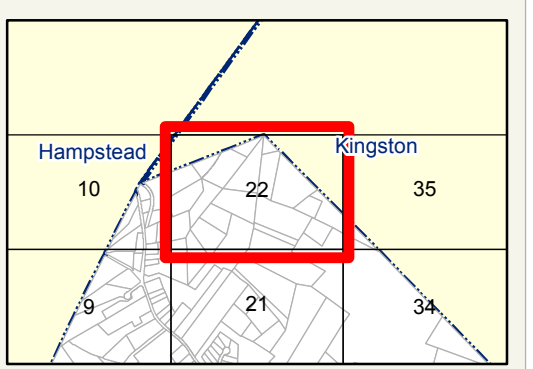
Survey Lot Number

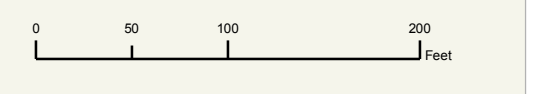
Hydrant

Distribution Main

Lateral Main

INTENDED FOR ASSESSMENT PURPOSES ONLY. COMPILED FROM TAX MAPS, ORTHOPHOTOGRAPHY AND OTHER PUBLIC RECORDS AND DATA. USERS SHOULD CONSULT THE PUBLIC PRIMARY SOURCE DOCUMENTS FOR VERIFICATION OF THE INFORMATION APPEARING ON THIS MAP.


SHEET INDEX


0 50 100 200 Feet

REVISED & REPRINTED BY


CAI Technologies
Precision Mapping. Geospatial Solutions.

Plot Date: 7/2/2014 Sheet: 22