


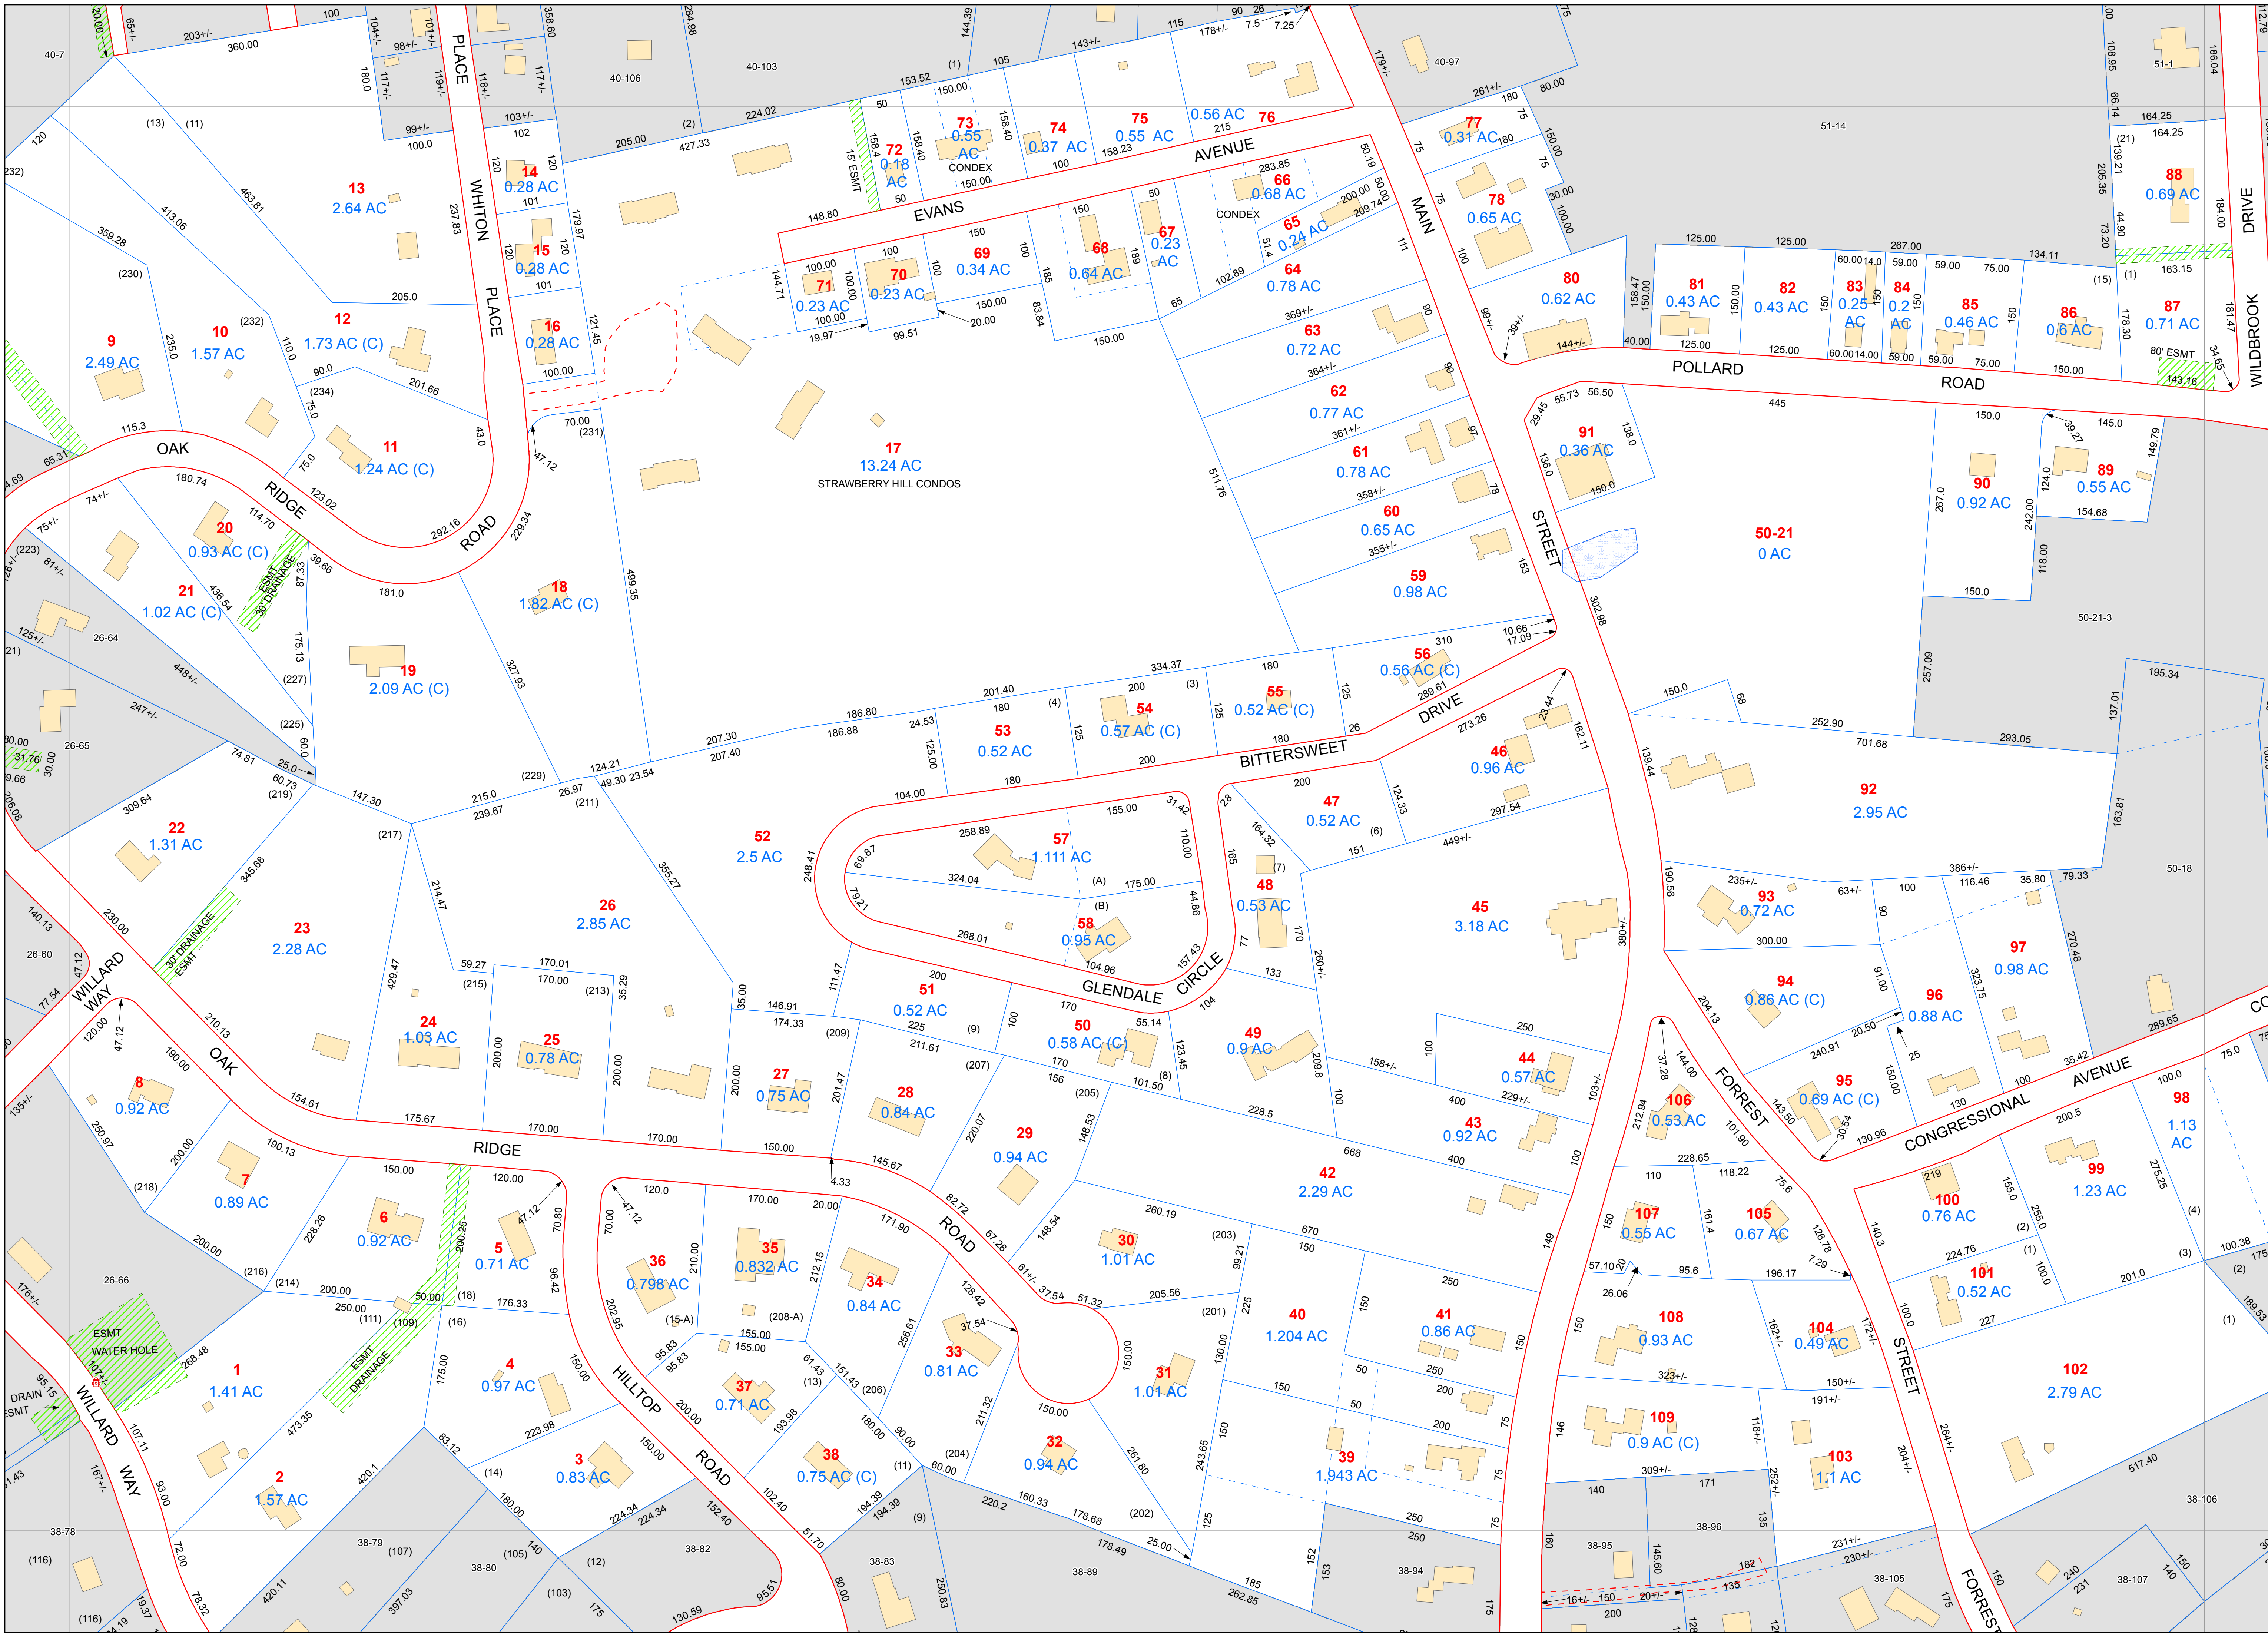

Tax Map
39

PLAISTOW
NEW HAMPSHIRE

N

LEGEND

- Parcel
- Public Right of Way
- Private Right of Way
- Easement
- Water
- Wetland
- Stream

3 Parcel Number
1.23 Acreage
1.23 (C) Acreage calculated
160 Dimension
(2) Survey Lot Number

Hydrant
Distribution Main
Lateral Main

INTENDED FOR ASSESSMENT PURPOSES ONLY.
COMPILED FROM TAX MAPS, ORTHOPHOTOGRAPHY
AND OTHER PUBLIC RECORDS AND DATA. USERS
SHOULD CONSULT THE PUBLIC PRIMARY
SOURCE DOCUMENTS FOR VERIFICATION OF THE
INFORMATION APPEARING ON THIS MAP.

SHEET INDEX

Hampstead	22	35	Kingston
9	21	34	
8	20	33	46
7	19	32	45
6	18	31	44
5	17	30	43
4	16	29	42
3	15	28	41
2	14	27	40
1	13	26	39
11	24	37	48
10	23	36	47
9	22	35	46
8	21	34	45
7	20	33	44
6	19	32	43
5	18	31	42
4	17	30	41
3	16	29	40
2	15	28	39
1	14	27	38

Atkinson
Haverhill, MA

0 50 100 200 Feet

REVISED & REPRINTED BY
CAI Technologies
Precision Mapping. Geospatial Solutions.

Plot Date: 7/2/2014 Sheet: 39