


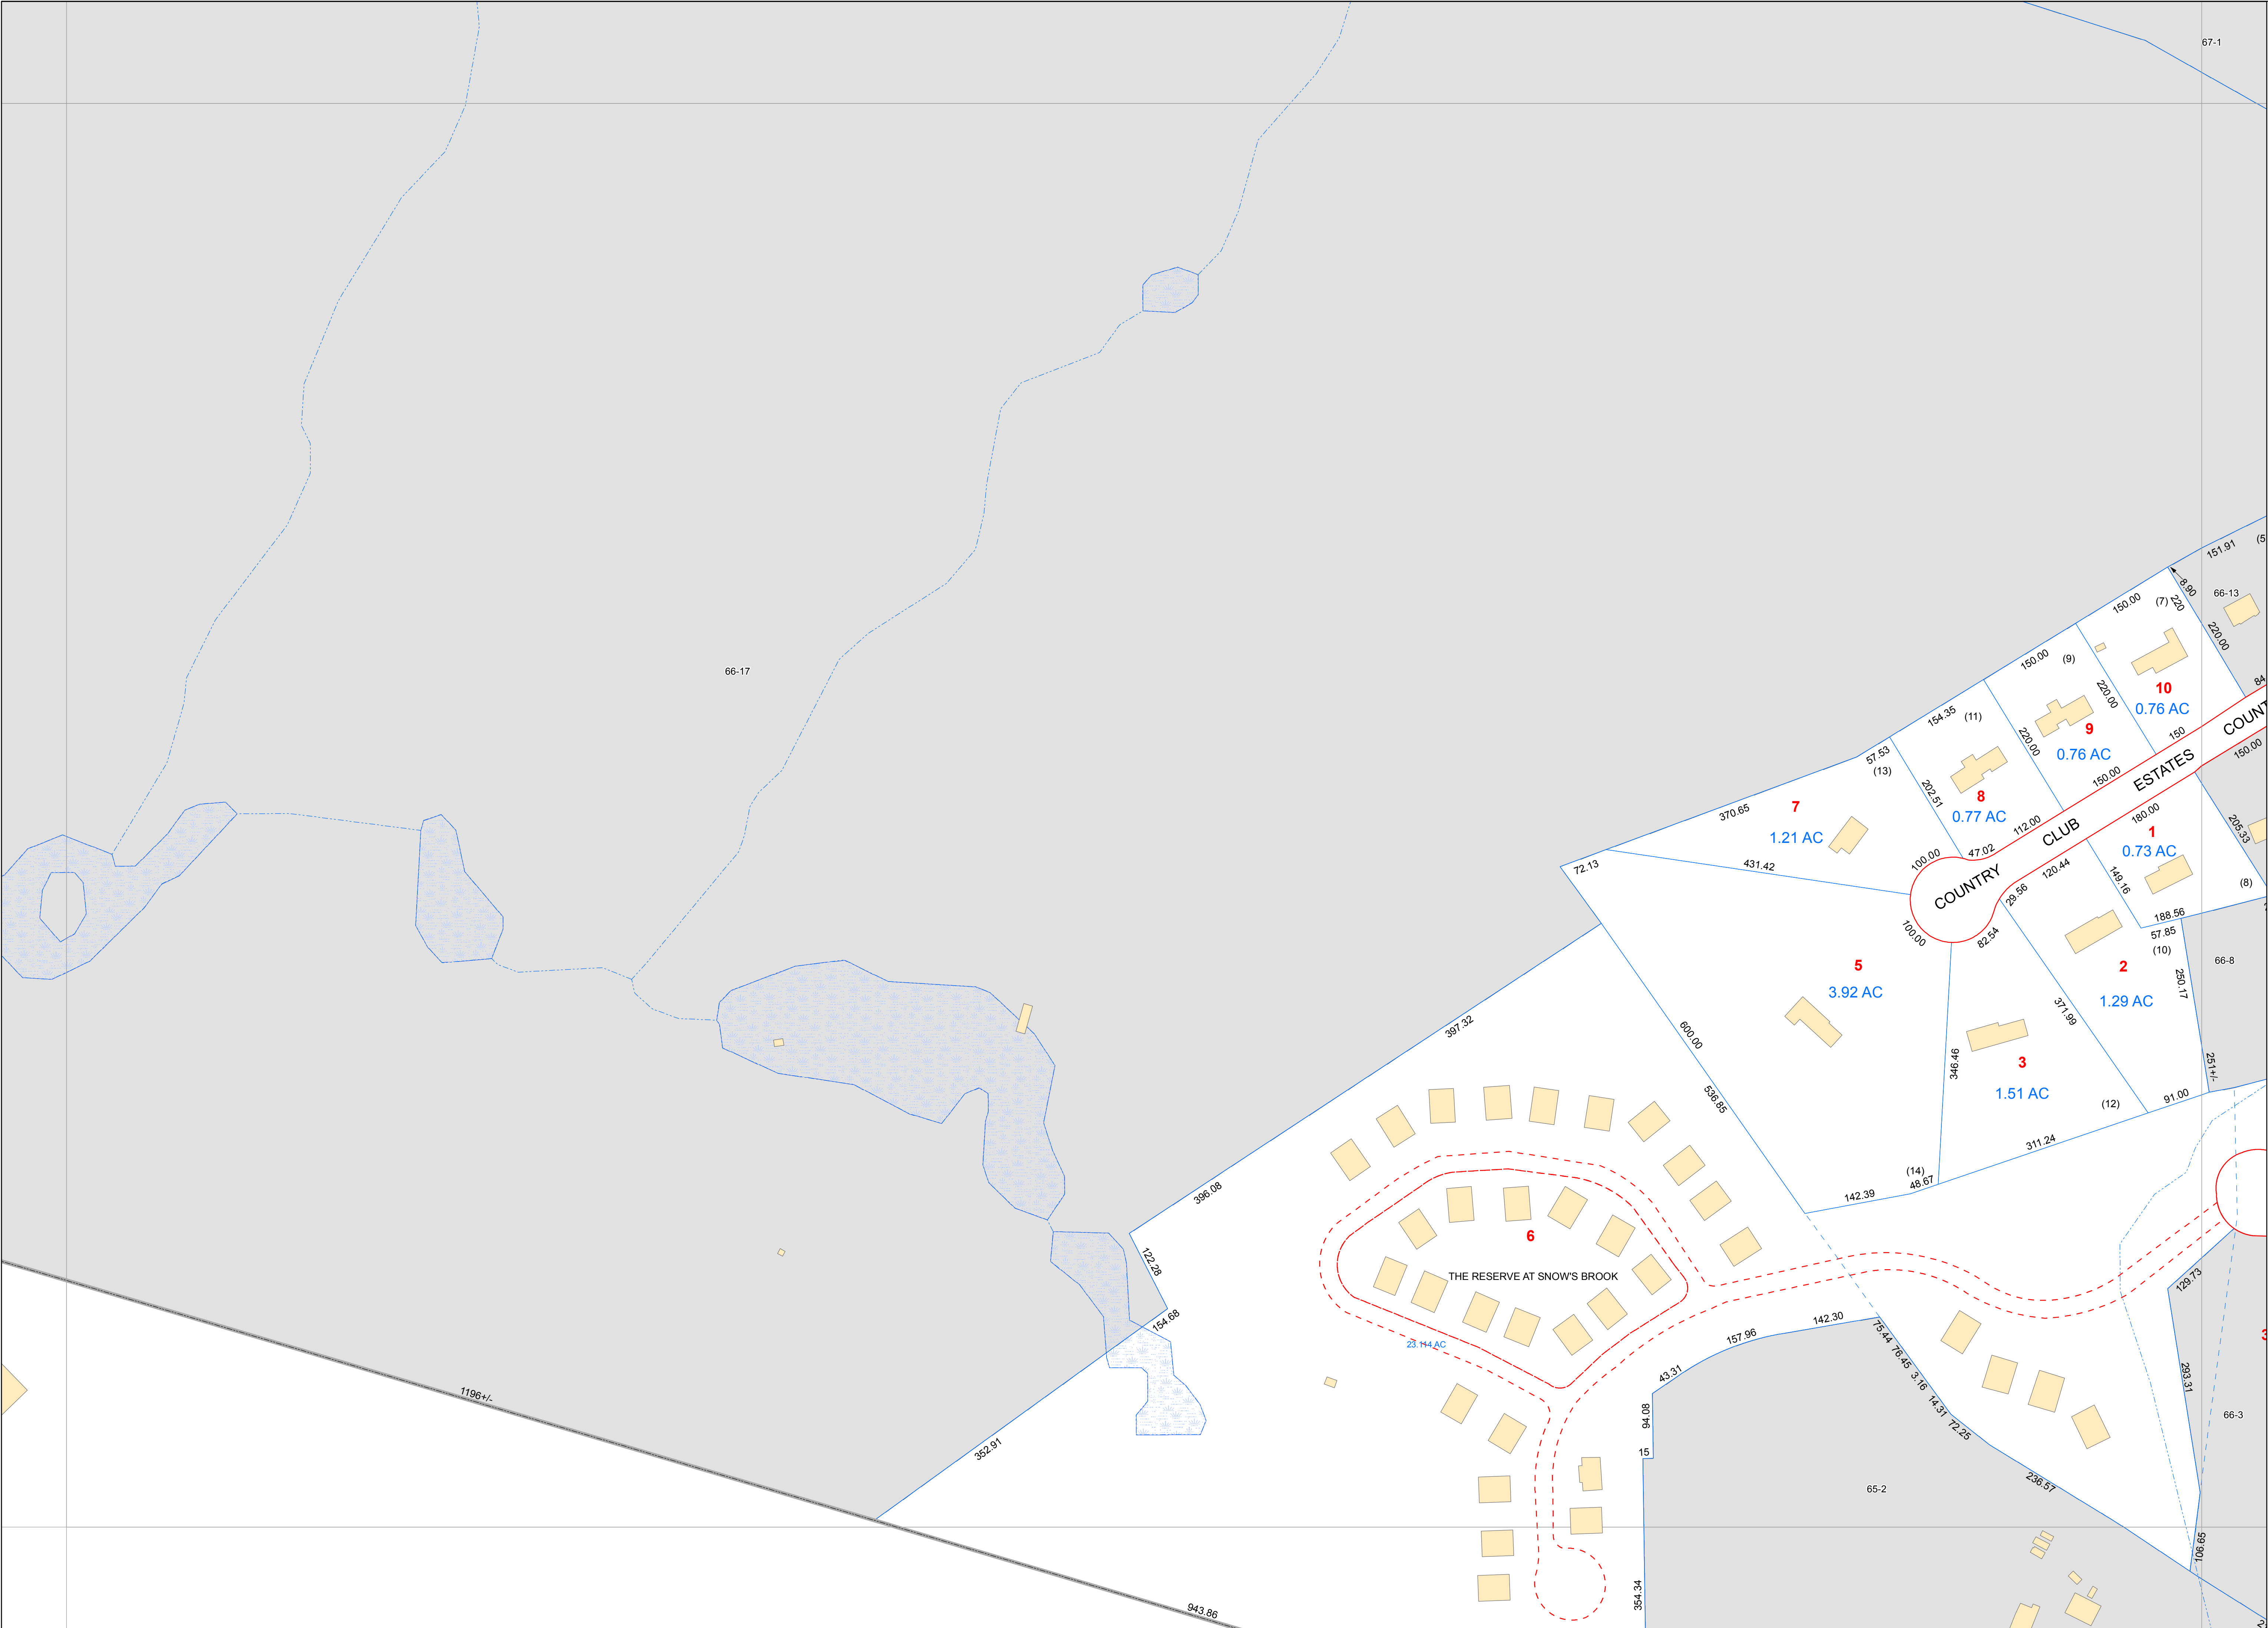

Tax Map
58



PLAISTOW

NEW HAMPSHIRE

N

LEGEND

Parcel

Public Right of Way

Private Right of Way

Easement

Water

Wetland

Stream

3 Parcel Number

1.23 Acreage

1.23 (C) Acreage calculated

160 Dimension


(2) Survey Lot Number

Hydrant


Distribution Main

Lateral Main

INTENDED FOR ASSESSMENT PURPOSES ONLY. COMPILED FROM TAX MAPS, ORTHOPHOTOGRAPHY AND OTHER PUBLIC RECORDS AND DATA. USERS SHOULD CONSULT THE PUBLIC PRIMARY SOURCE DOCUMENTS FOR VERIFICATION OF THE INFORMATION APPEARING ON THIS MAP.

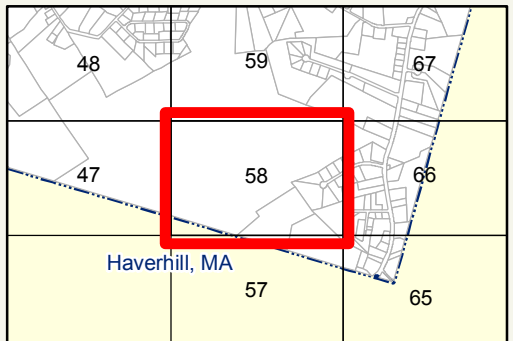

SHEET INDEX

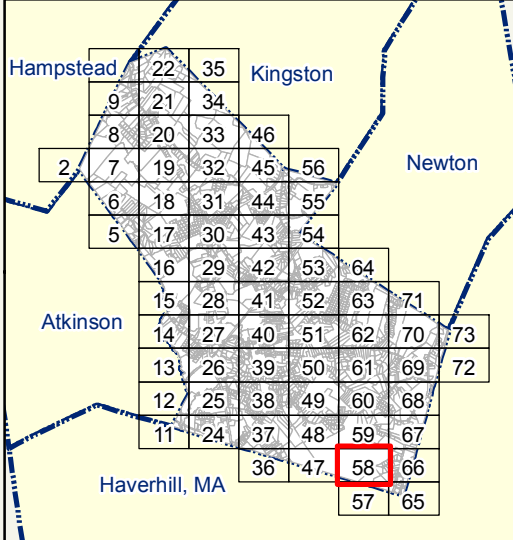

0 50 100 200 Feet

REVISED & REPRINTED BY



Plot Date: 7/2/2014 Sheet: 58