


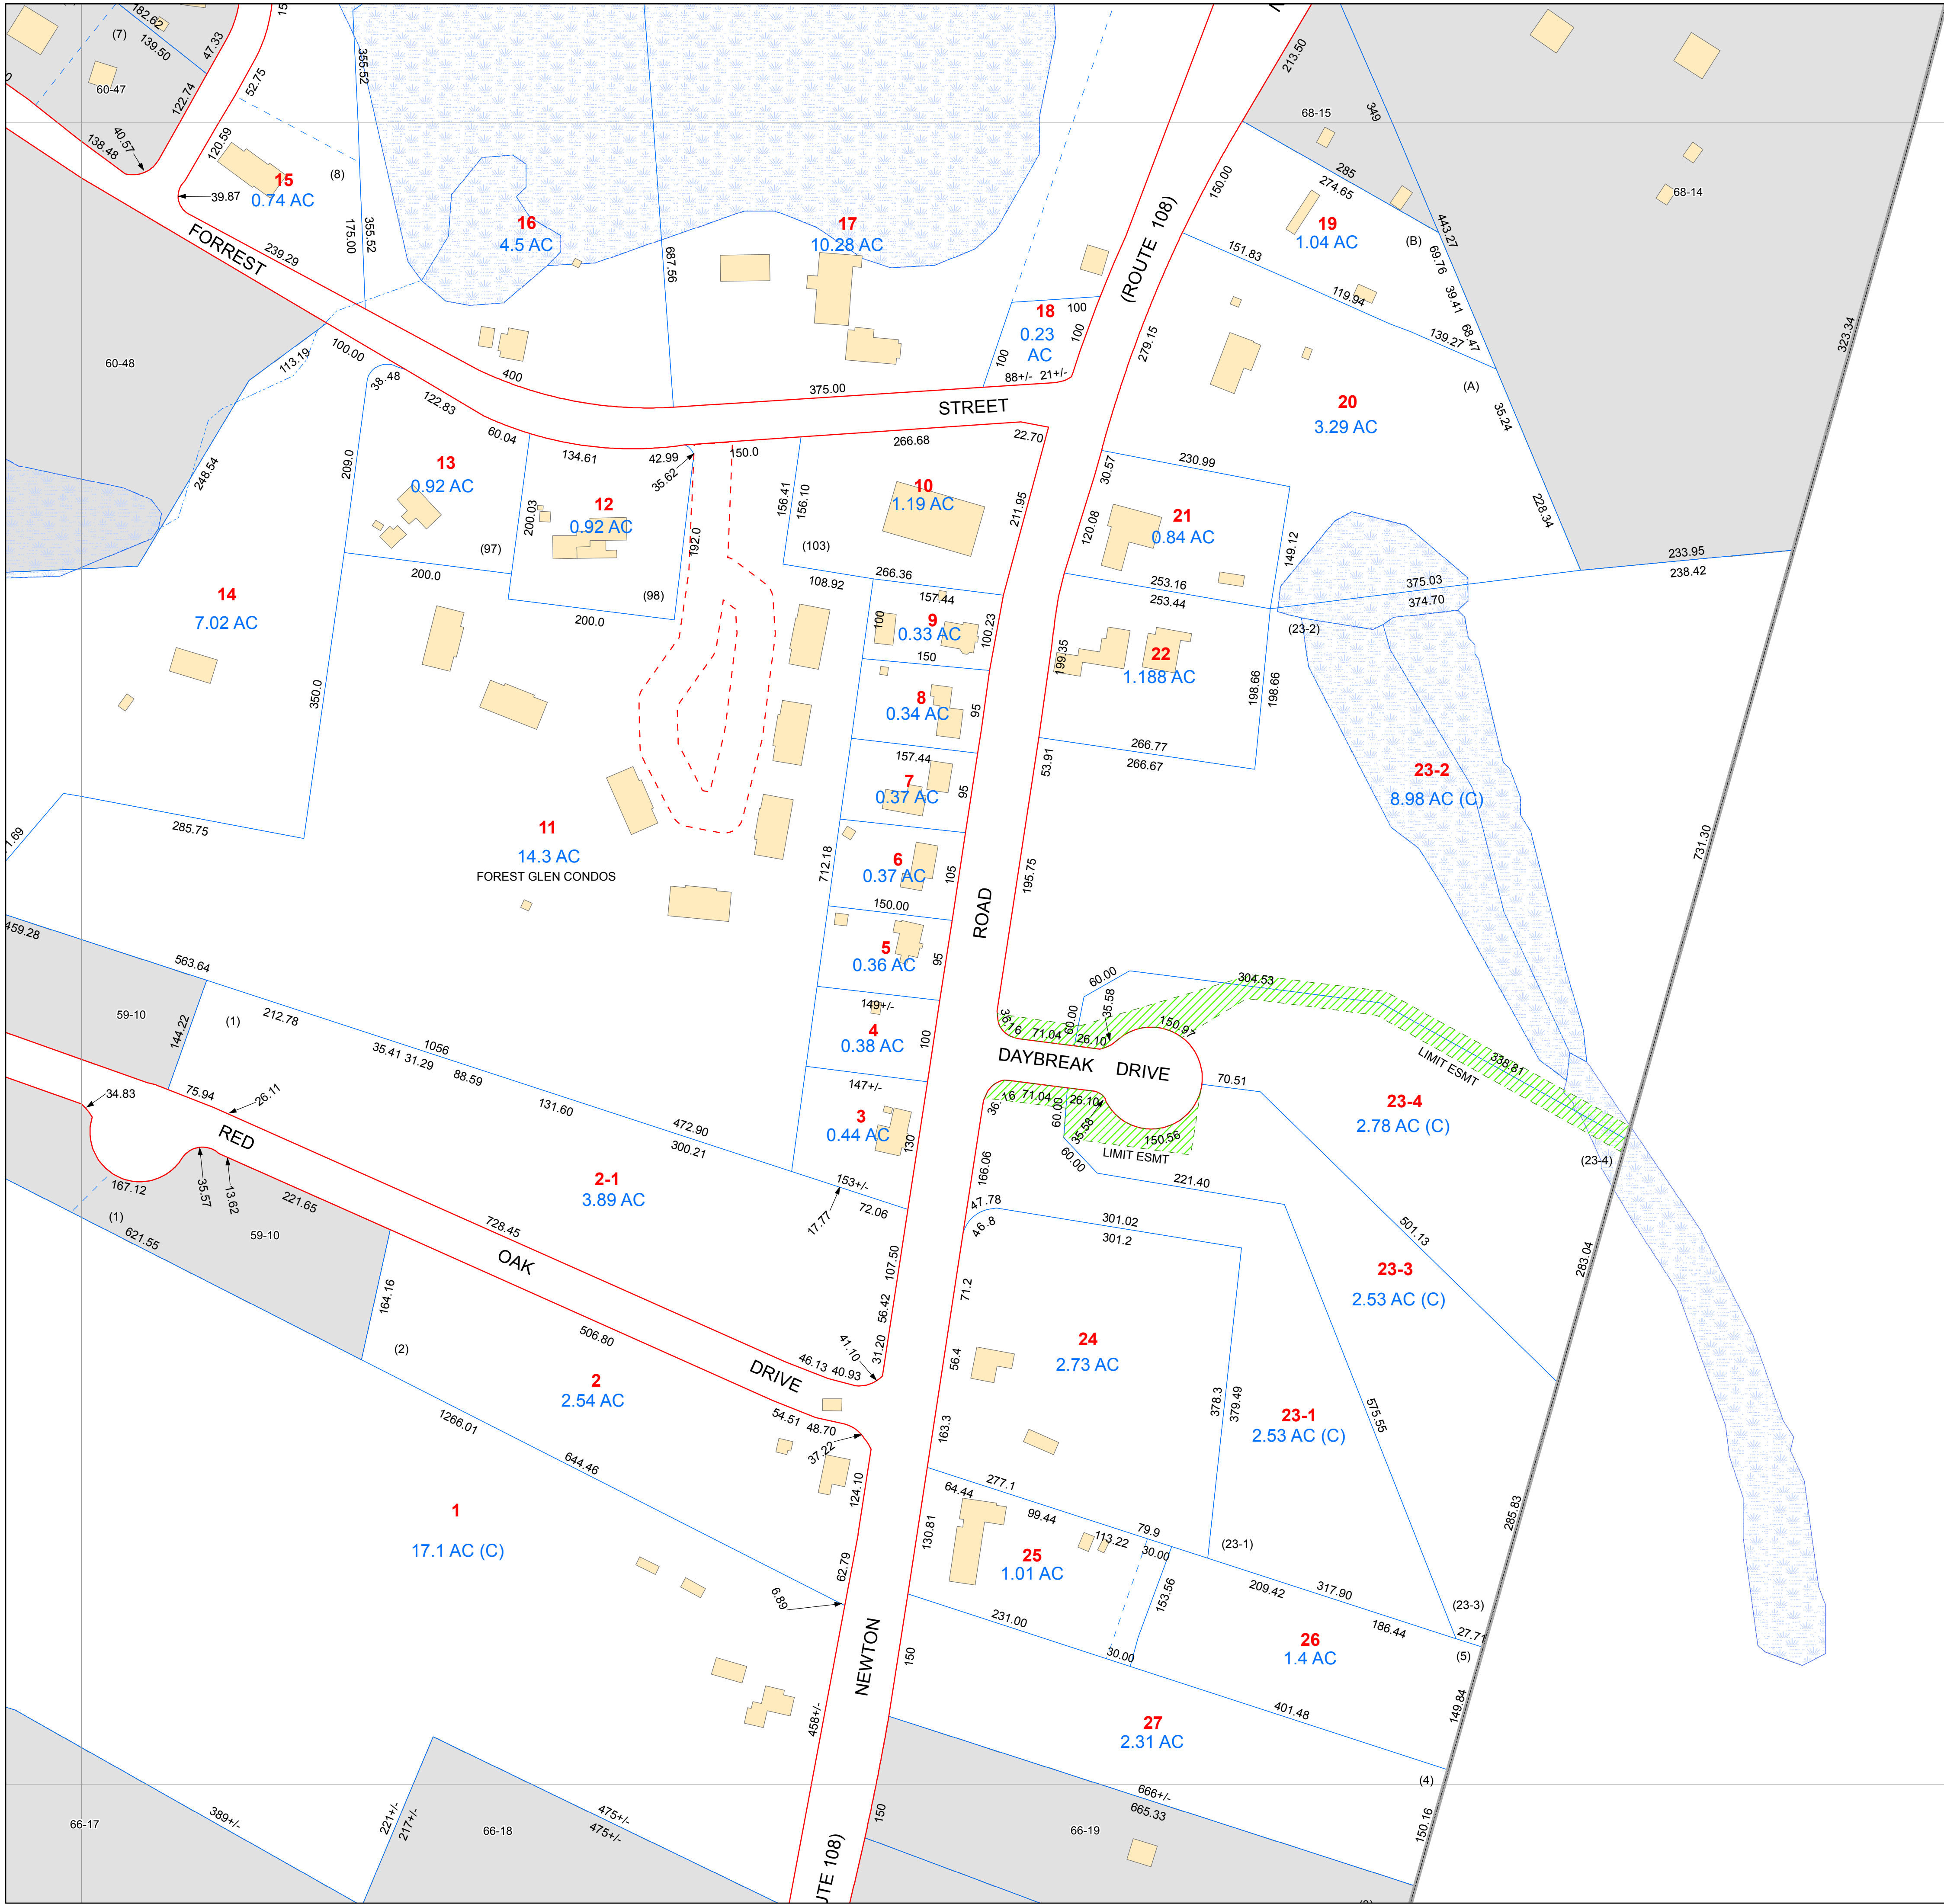

Tax Map
67



PLAISTOW


NEW HAMPSHIRE





LEGEND

- Parcel
- Public Right of Way
- Private Right of Way
- Easement
- Water
- Wetland
- Stream
- Parcel Number
- Acreage
- Acreage calculated
- Dimension
- Survey Lot Number
- Hydrant
- Distribution Main
- Lateral Main

INTENDED FOR ASSESSMENT PURPOSES ONLY.
COMPILED FROM TAX MAPS, ORTHOPHOTOGRAPHY
AND OTHER PUBLIC RECORDS AND DATA. USERS
SHOULD CONSULT THE PUBLIC PRIMARY
SOURCE DOCUMENTS FOR VERIFICATION OF THE
INFORMATION APPEARING ON THIS MAP.

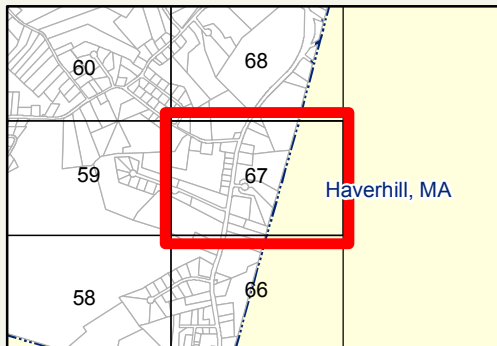

SHEET INDEX

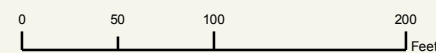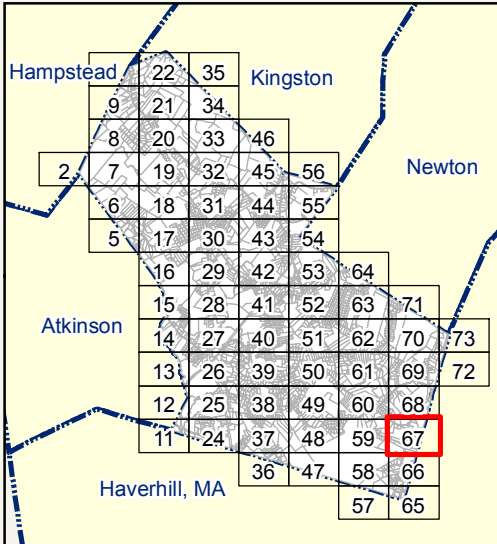

REVISED & REPRINTED BY
CAI Technologies
Precision Mapping. Geospatial Solutions.