


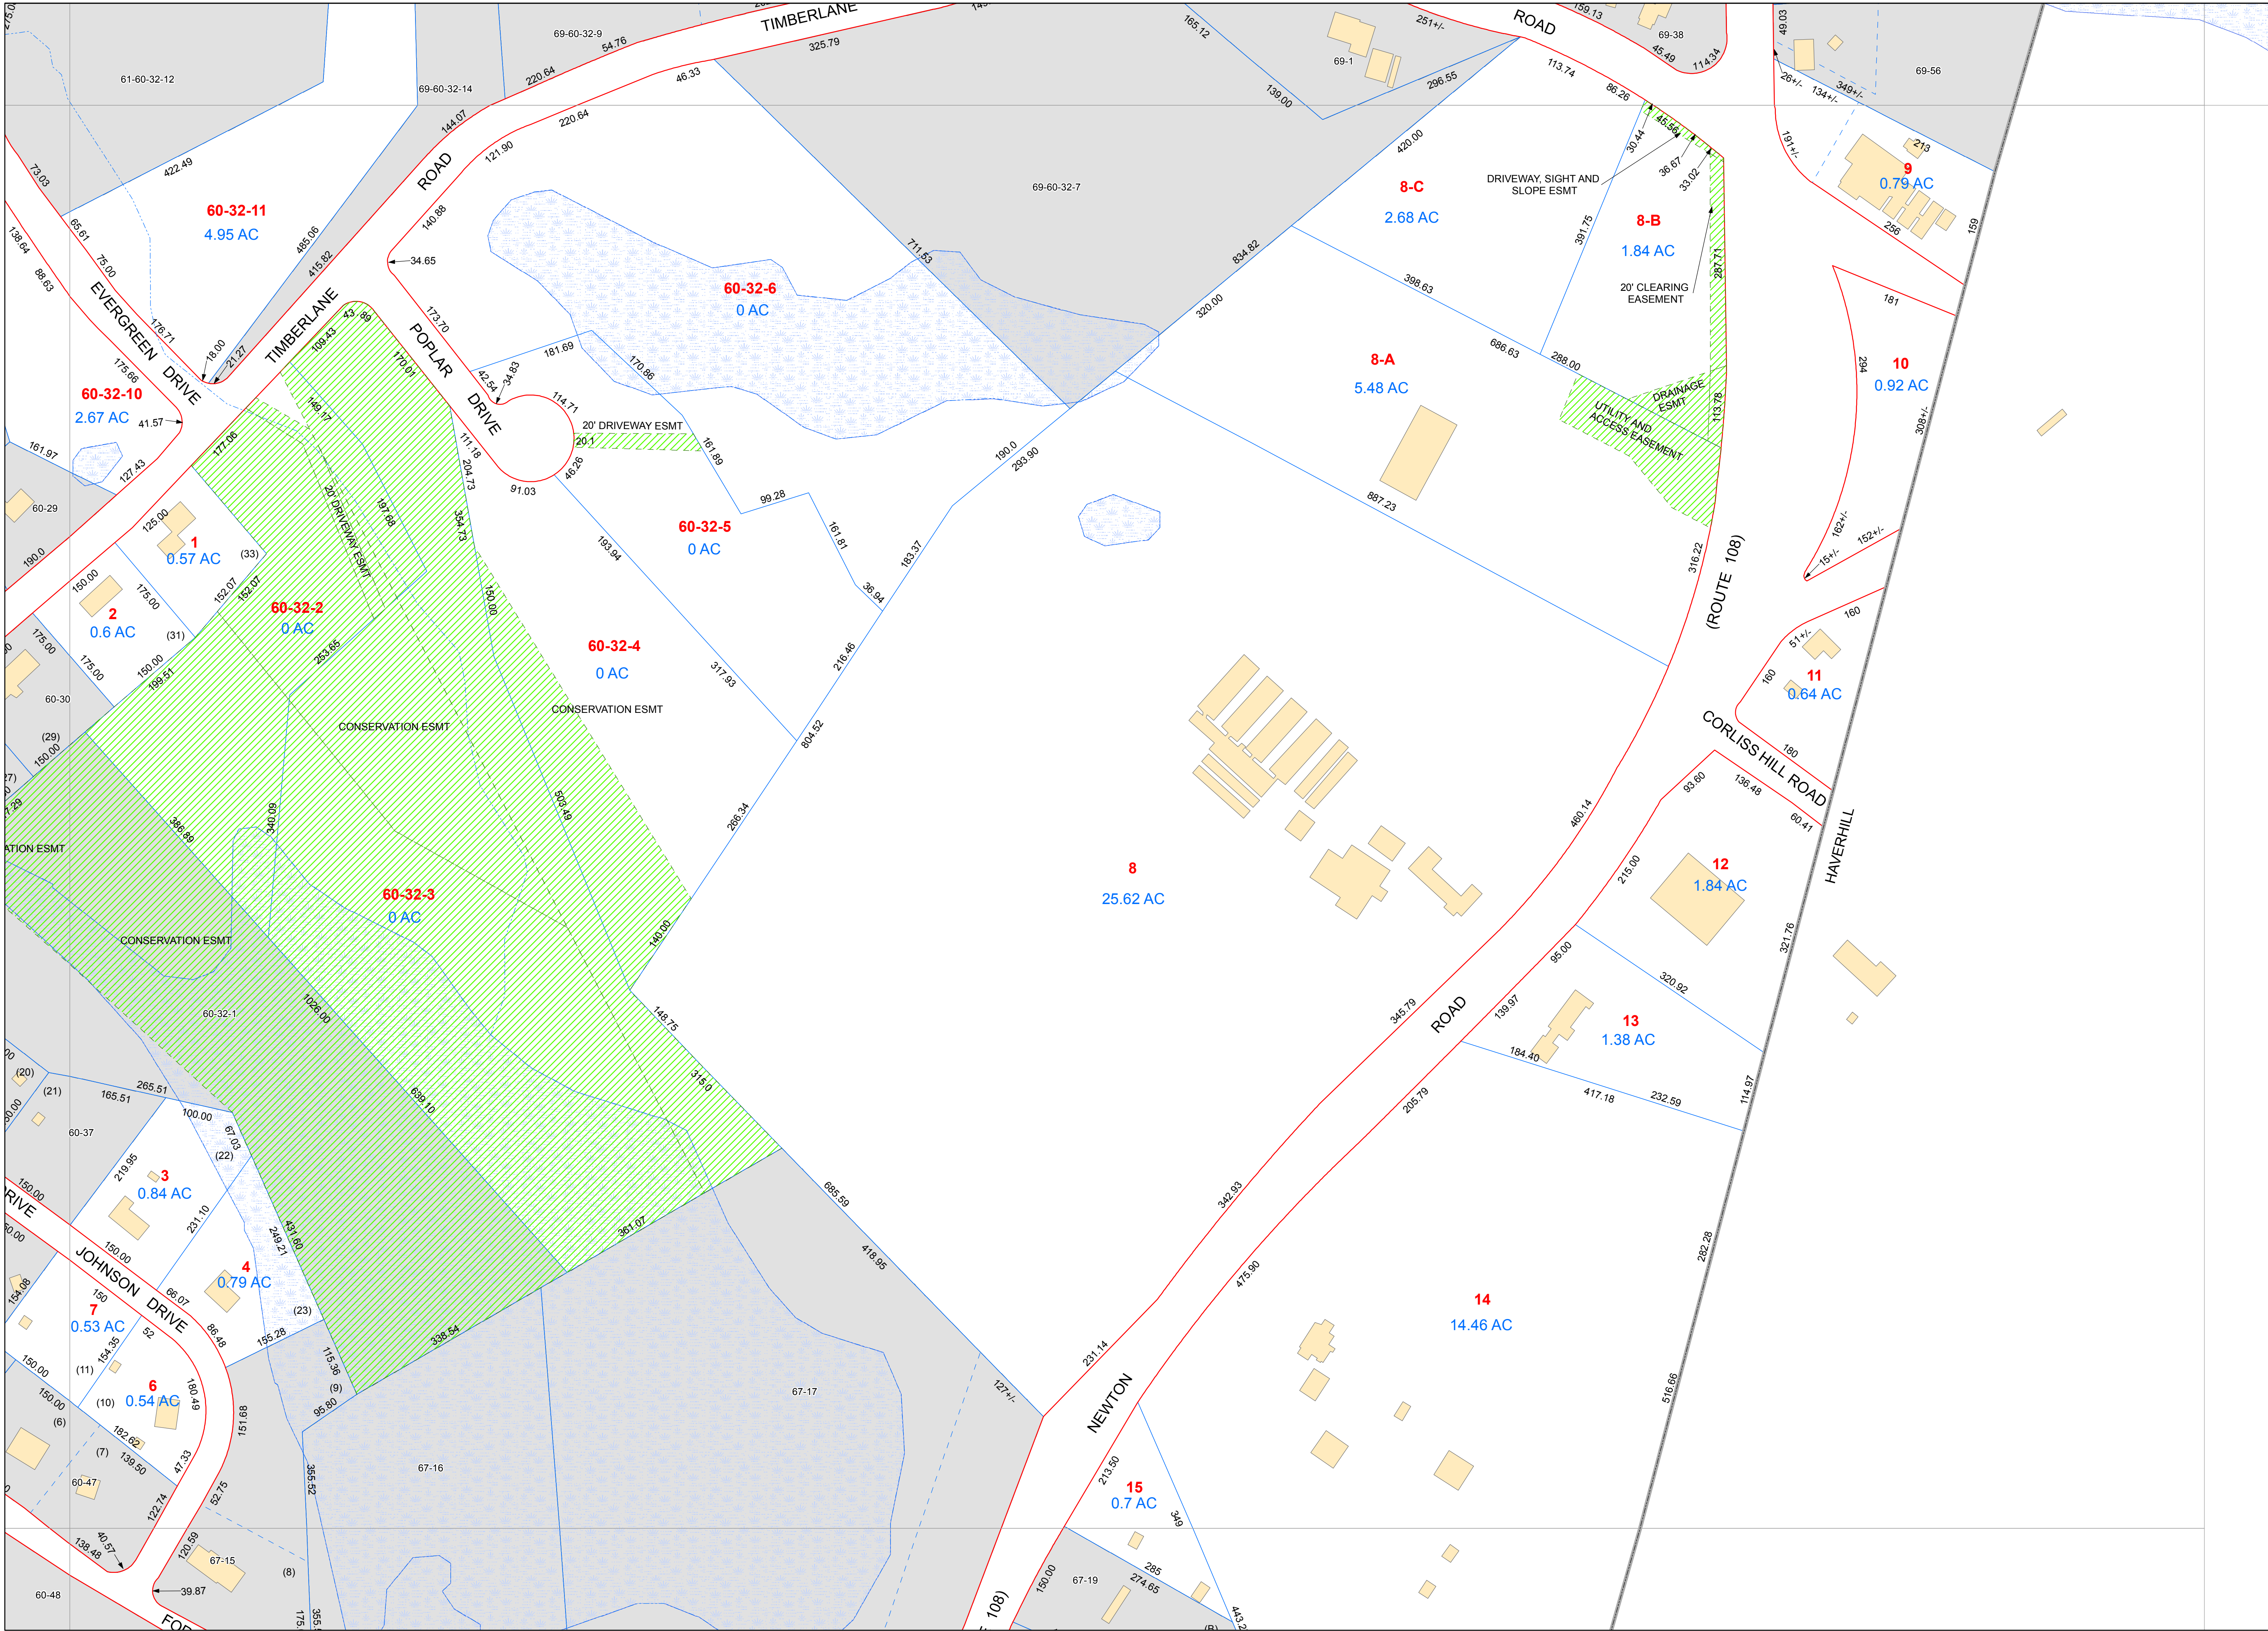

Tax Map
68


PLAISTOW
NEW HAMPSHIRE

N

LEGEND

Parcel

Public Right of Way

Private Right of Way

Easement

Water

Wetland

Stream

3

1.23

1.23 (C)

160

(2)

Parcel Number

Acreage

Acreage calculated

Dimension


Survey Lot Number

Hydrant


Distribution Main

Lateral Main

INTENDED FOR ASSESSMENT PURPOSES ONLY.
COMPILED FROM TAX MAPS, ORTHOPHOTOGRAPHY
AND OTHER PUBLIC RECORDS AND DATA. USERS
SHOULD CONSULT THE PUBLIC PRIMARY
SOURCE DOCUMENTS FOR VERIFICATION OF THE
INFORMATION APPEARING ON THIS MAP.

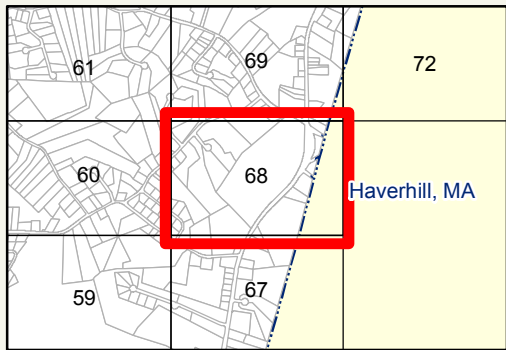

SHEET INDEX

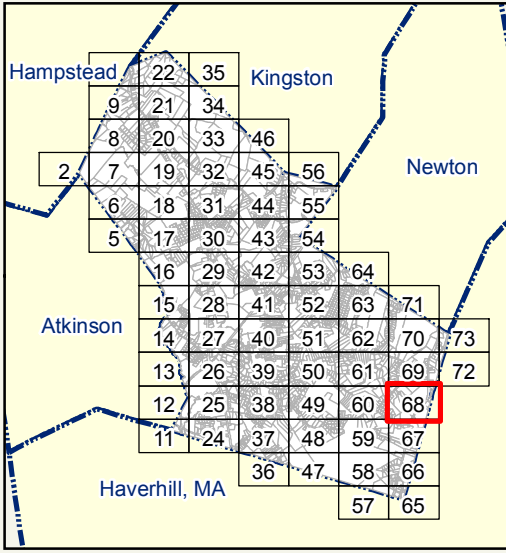

0

50

100

200

Feet

REVISED & REPRINTED BY


CAI Technologies
Precision Mapping. Geospatial Solutions.

Plot Date: 7/2/2014 Sheet: 68