

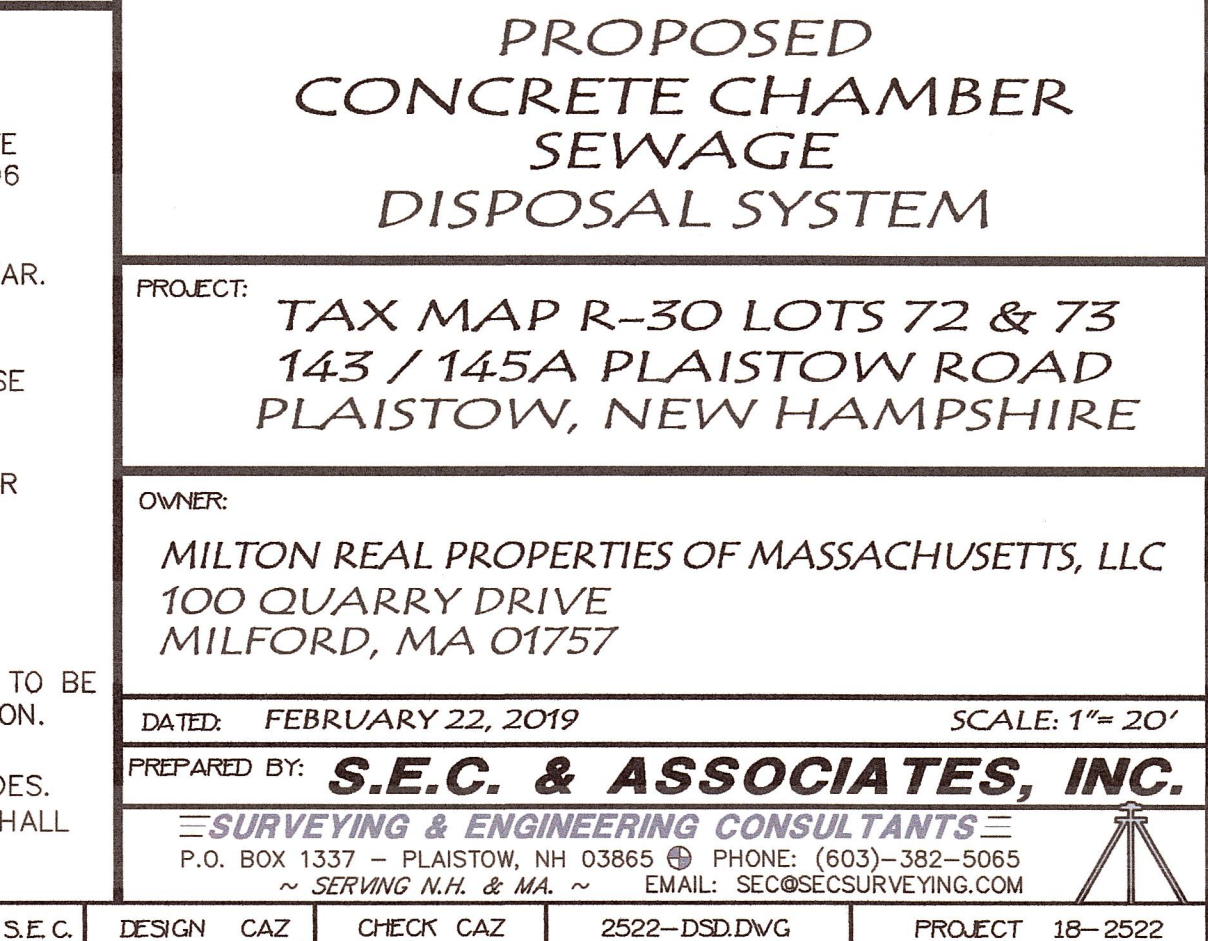
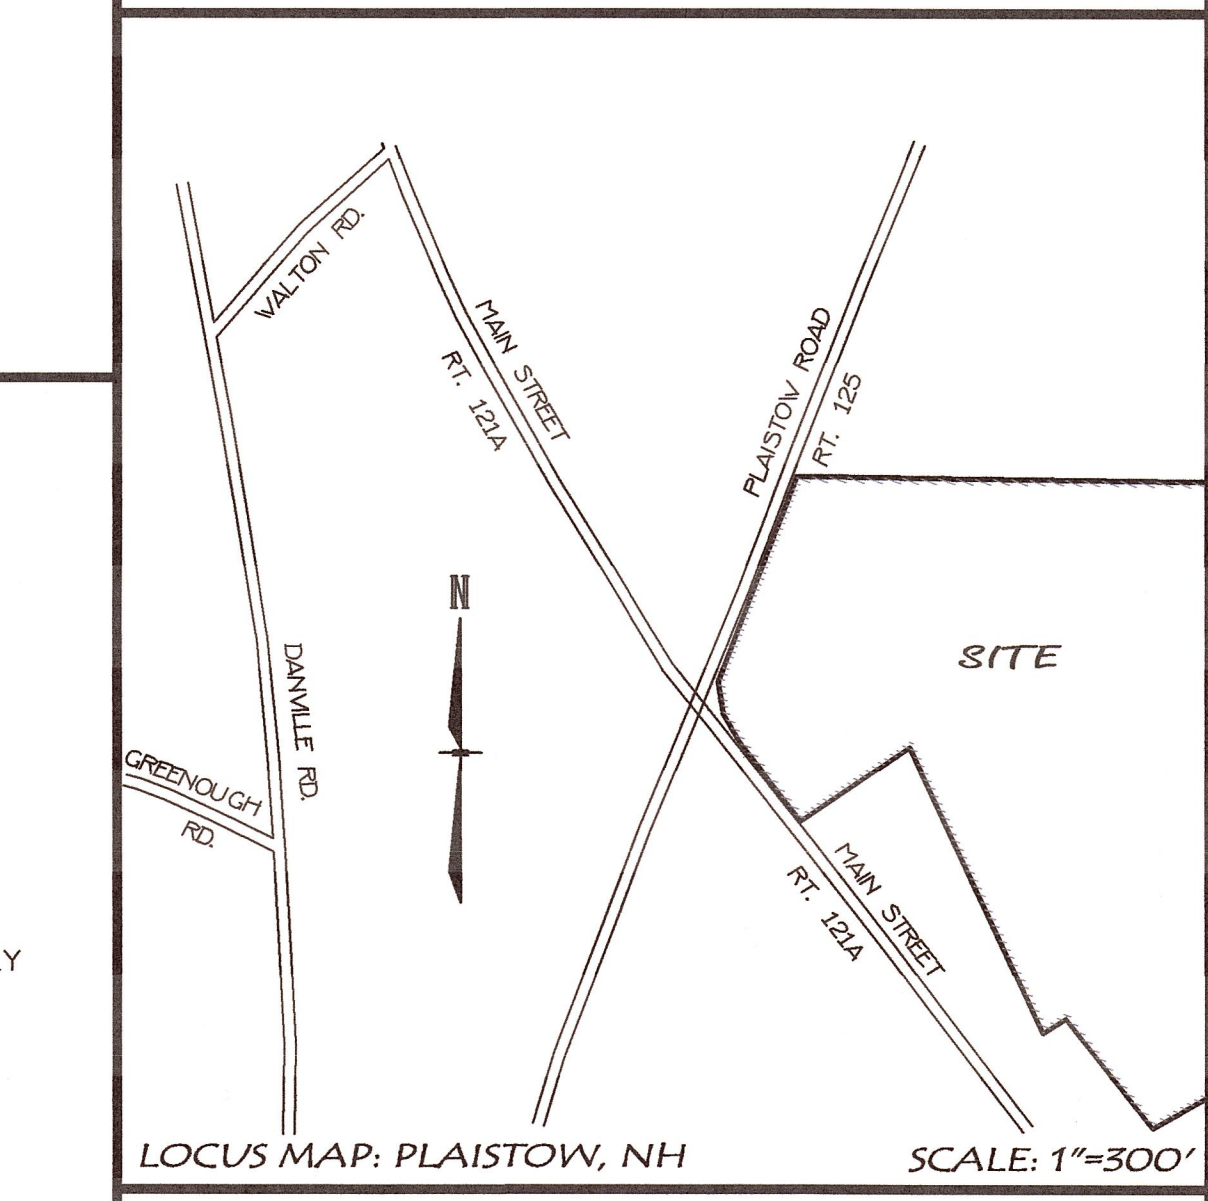
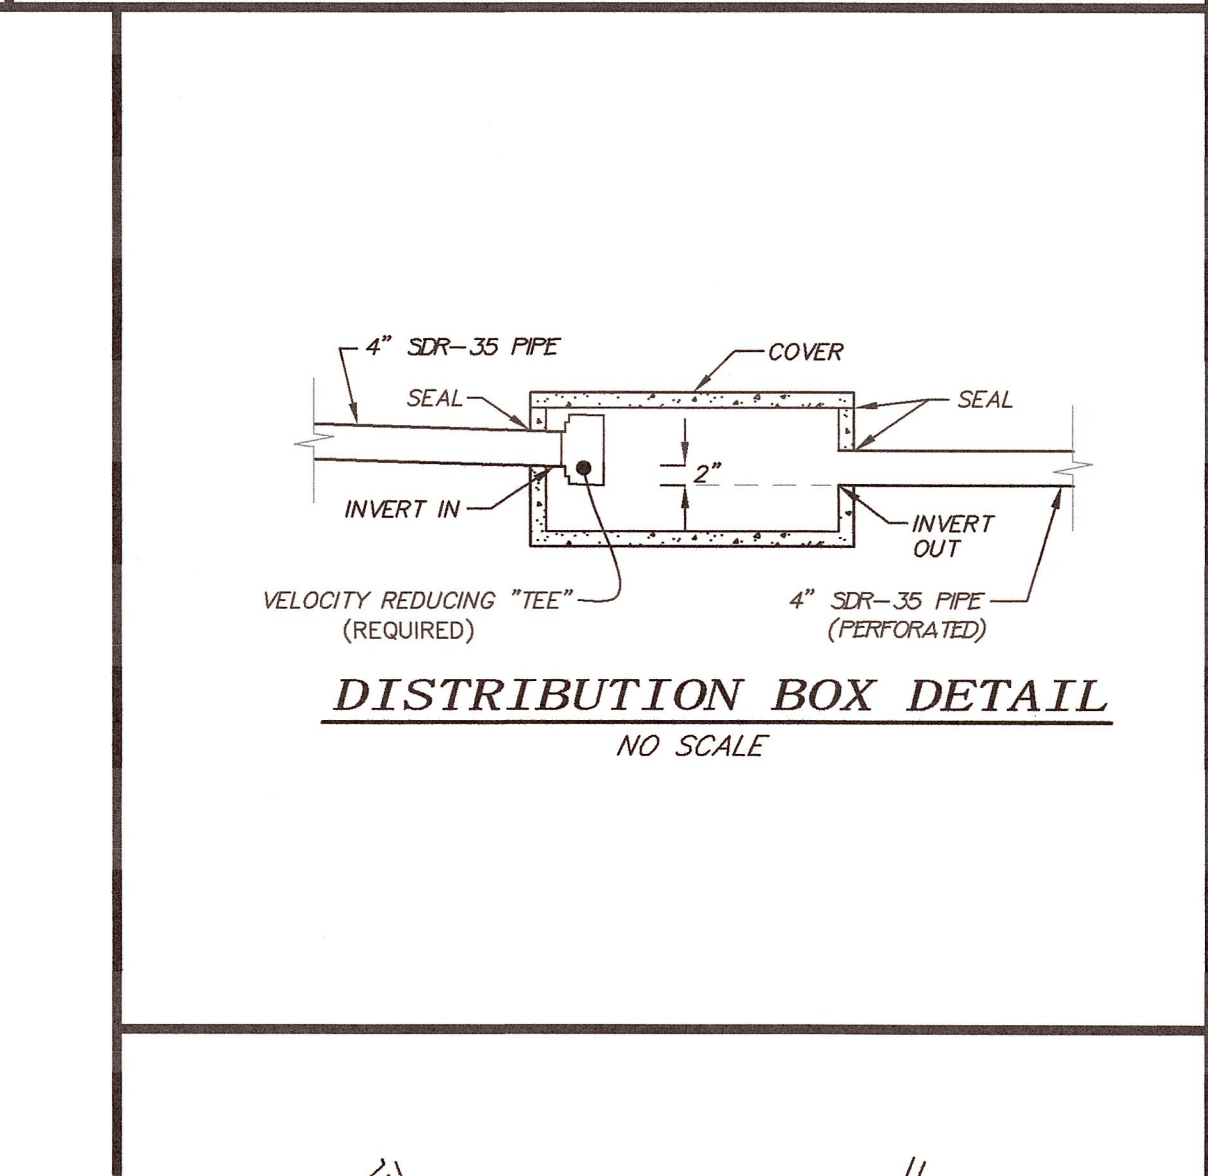
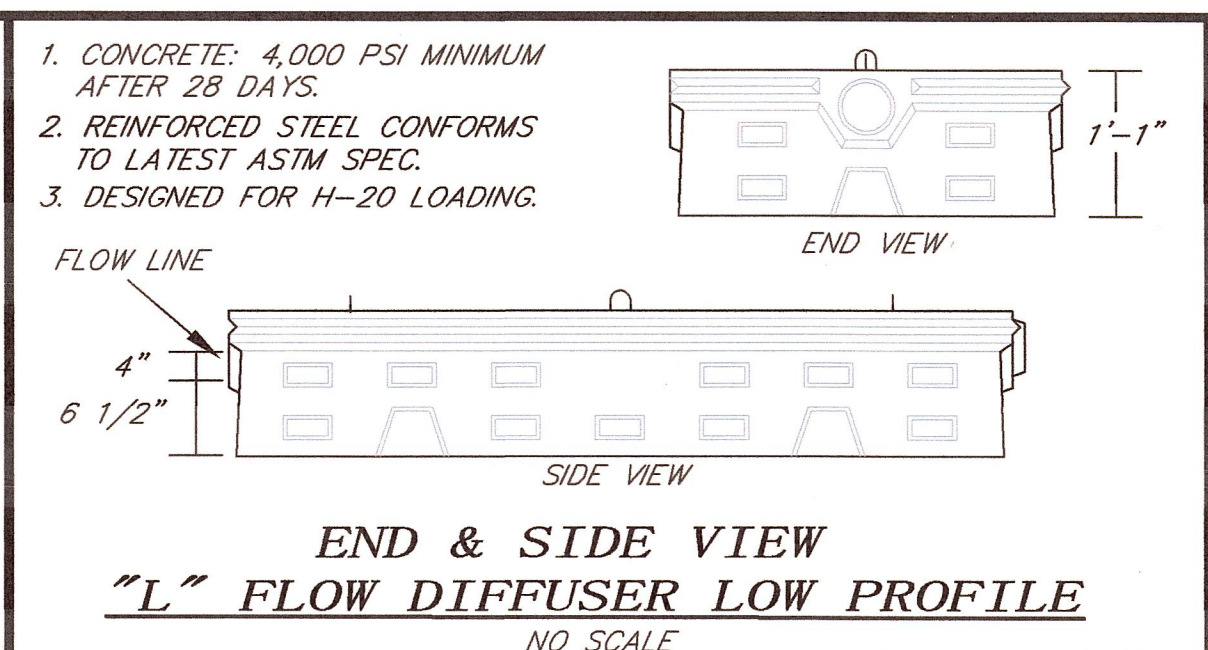


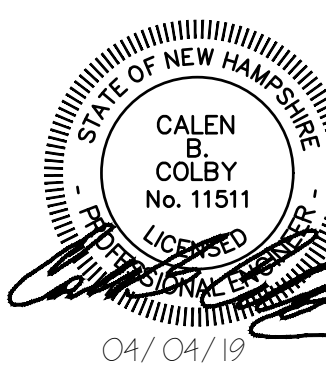

X:\109 Milton CAT\109.061.003 - ProQuip Plaistow Civil Design & Permitting\Drawings\Sheets\Civil\WQ-101.dwg - 4/4/2019 9:52 AM - ZACH JONES

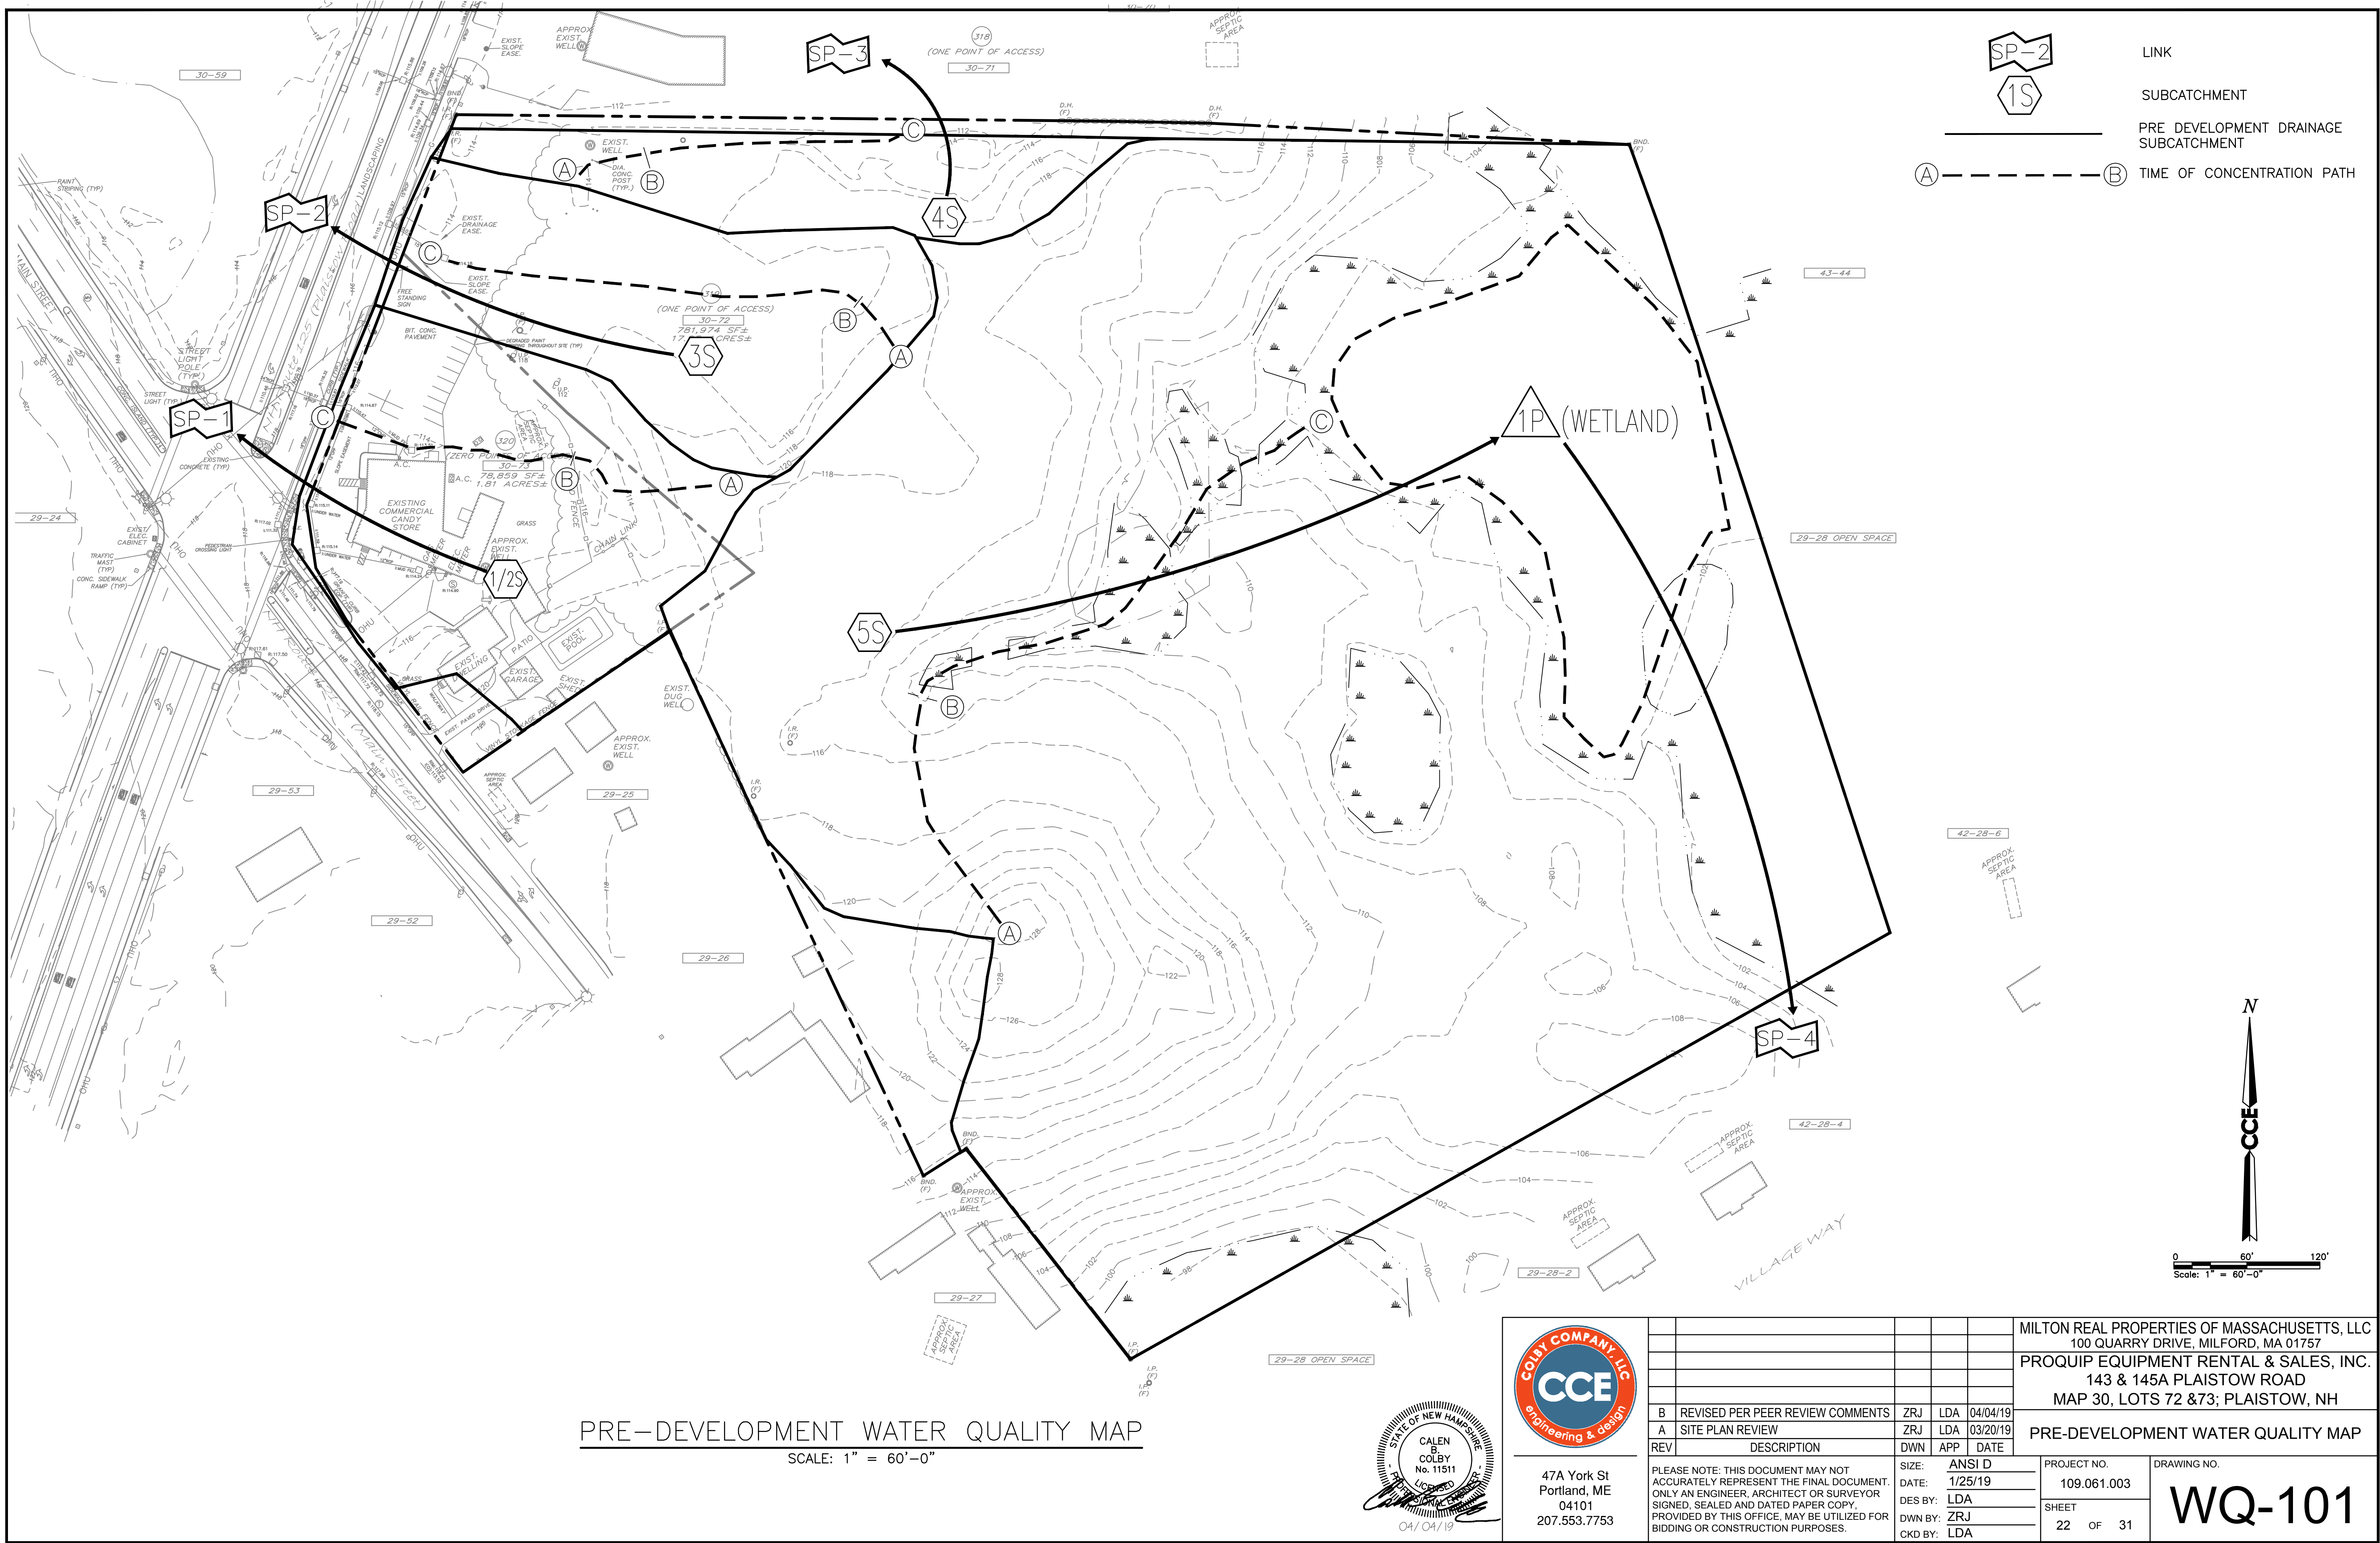

COLBY COMPANY, LLC
CCE
engineering & design

47A York St
Portland, ME
04101
207.553.7753

					MILTON REAL PROPERTIES OF MASSACHUSETTS, LLC 100 QUARRY DRIVE, MILFORD, MA 01757			
					PROQUIP EQUIPMENT RENTAL & SALES, INC. 143 & 145A PLAISTOW ROAD MAP 30, LOTS 72 & 73; PLAISTOW, NH			
B	REVISED PER PEER REVIEW COMMENTS	ZRJ	LDA	04/04/19	PRE-DEVELOPMENT WATER QUALITY MAP			
A	SITE PLAN REVIEW	ZRJ	LDA	03/20/19				
REV	DESCRIPTION	DWN	APP	DATE				
PLEASE NOTE: THIS DOCUMENT MAY NOT ACCURATELY REPRESENT THE FINAL DOCUMENT. ONLY AN ENGINEER, ARCHITECT OR SURVEYOR SIGNED, SEALED AND DATED PAPER COPY, PROVIDED BY THIS OFFICE, MAY BE UTILIZED FOR BIDDING OR CONSTRUCTION PURPOSES.					PROJECT NO.		DRAWING NO.	
					109.061.003		WQ-101	
					SHEET			
					22 OF 31			
					SIZE: ANSI D			
DATE: 1/25/19								
DES BY: LDA								
DWN BY: ZRJ								
CKD BY: LDA								